


LAYOUT TOTAL HPSPMVG

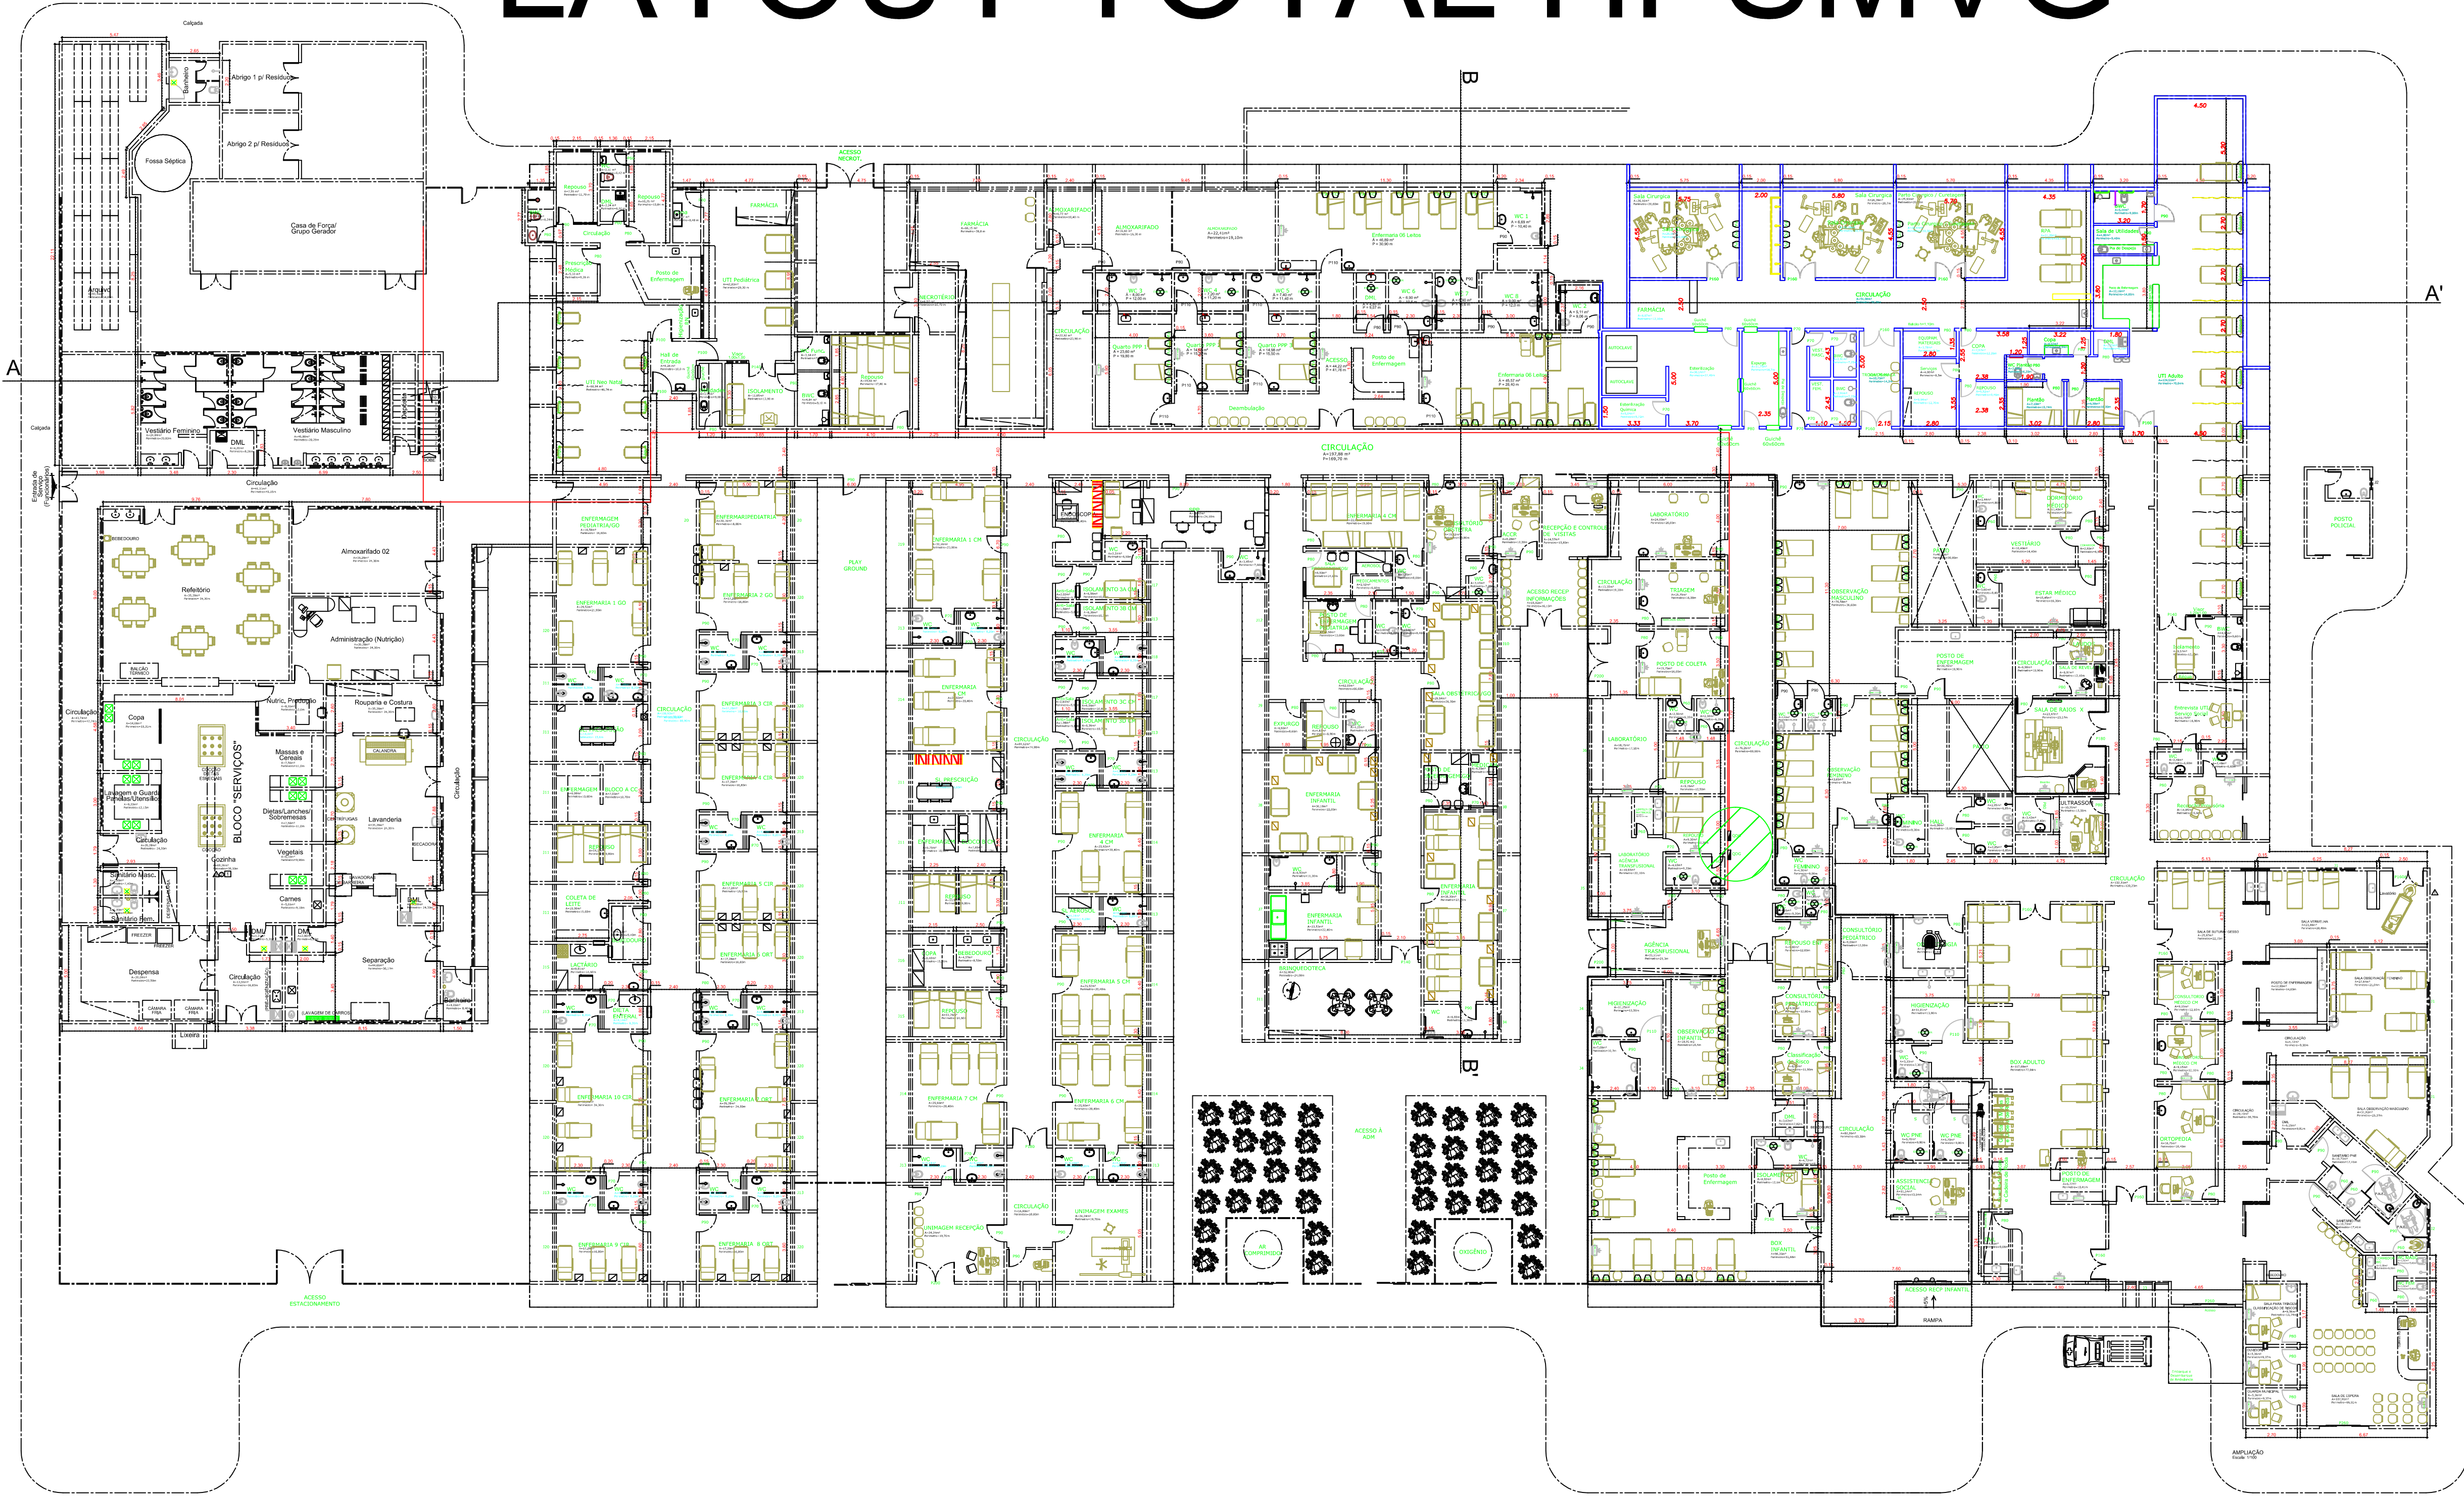

PLANTA BAIXA
ESCALA: 1/200

PREFEITURA MUNICIPAL DE VÁRZEA GRANDE - MT			
SECRETARIA MUNICIPAL DE SAÚDE			
HOSPITAL E PRONTO SOCORRO MUNICIPAL DE VÁRZEA GRANDE (HPSPMVG)			
REFORMA E AMPLIAÇÃO DA PORTA DE ENTRADA (HPSPMVG)			
REF: PLANTA BAIXA - LAYOUT			
ESCALA:	DATA:	PRANCHA:	
1/200	19/02/2018	01/04	