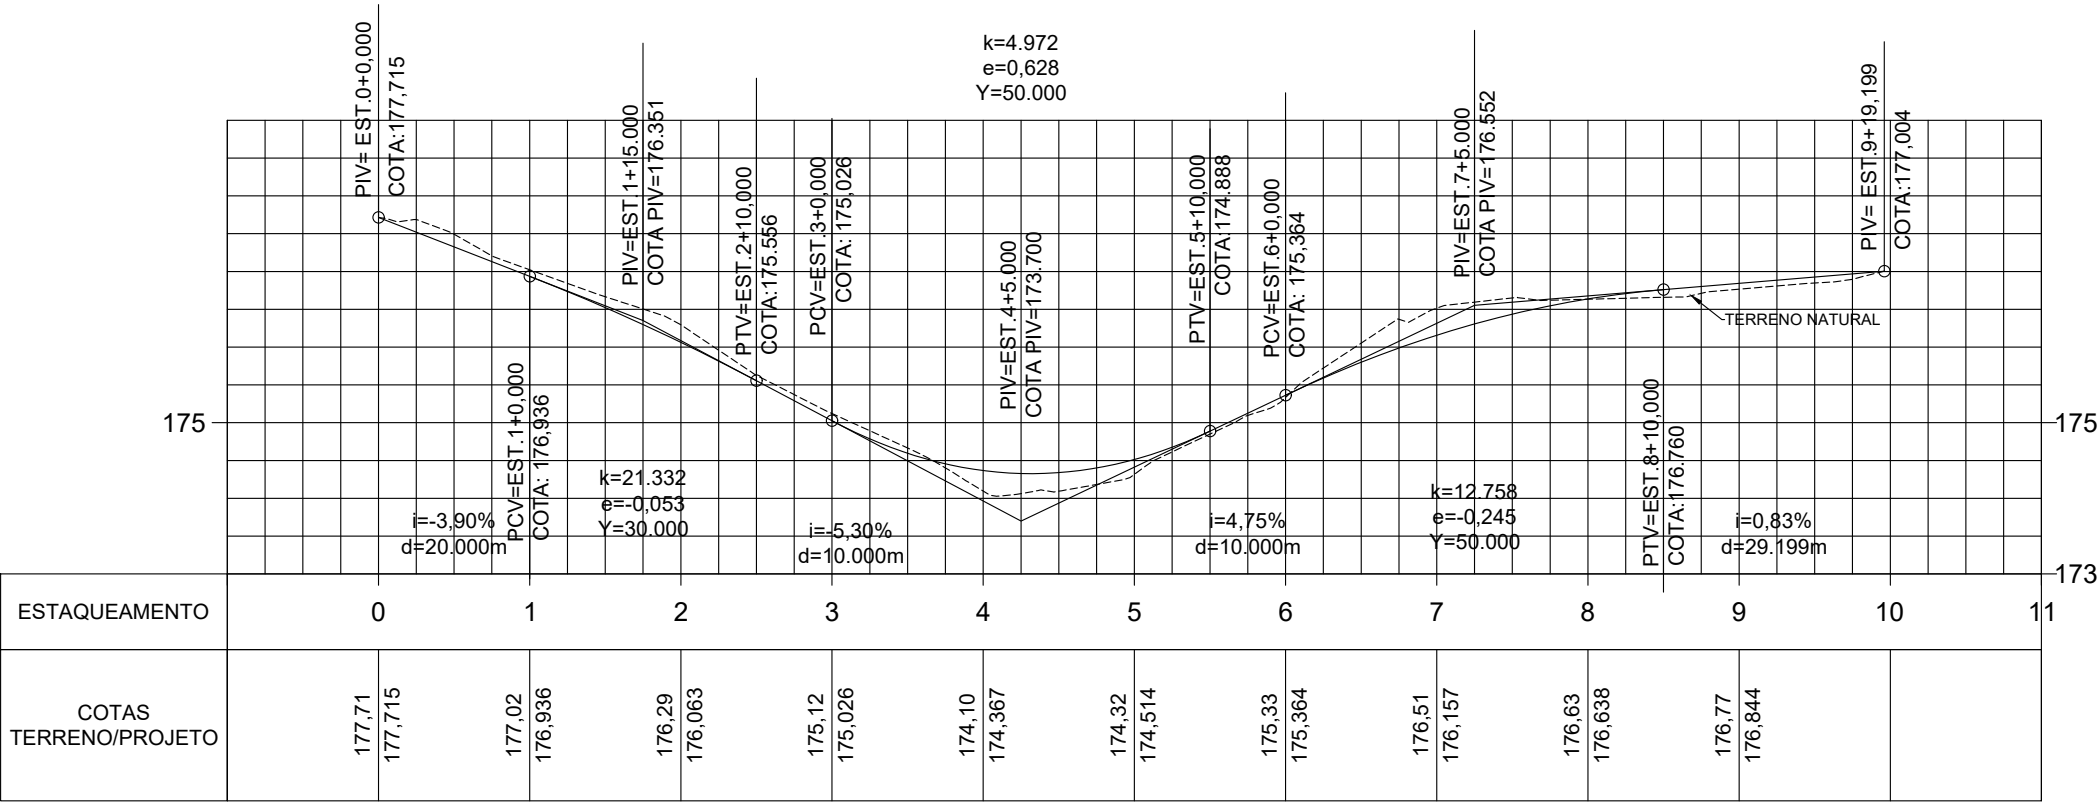




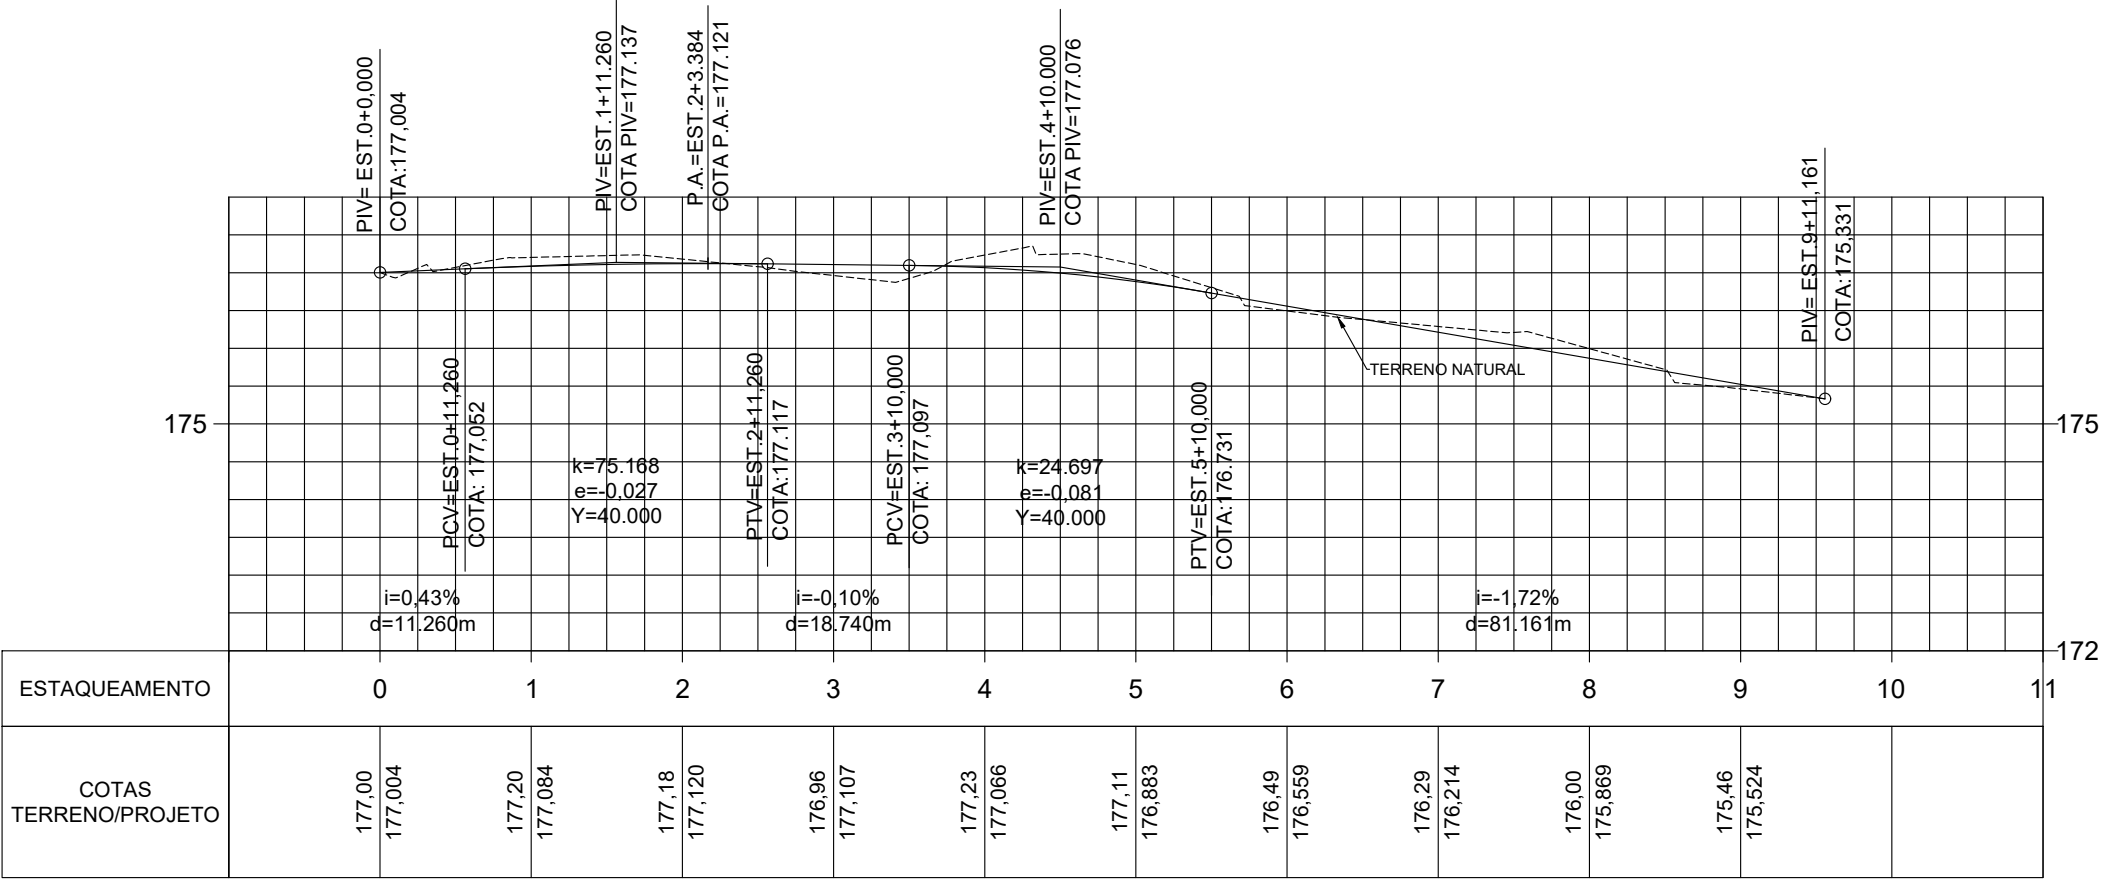
PROJETO GEOMÉTRICO



PERFIL RUA COSTA E SILVA 01



TELA	ESPESSURA	PLOT
01	0.05	1
02	0.20	7
03	0.08	7
04	0.30	7
05	0.20	5
06	0.40	5
07	0.15	7
08	0.80	7
09	0.05	9
11	0.20	1
40	0.05	40
45	0.09	7
60	0.05	2
85	0.05	3
140	0.05	140
150	0.05	5
185	0.30	1
250	0.05	9
252	0.05	252

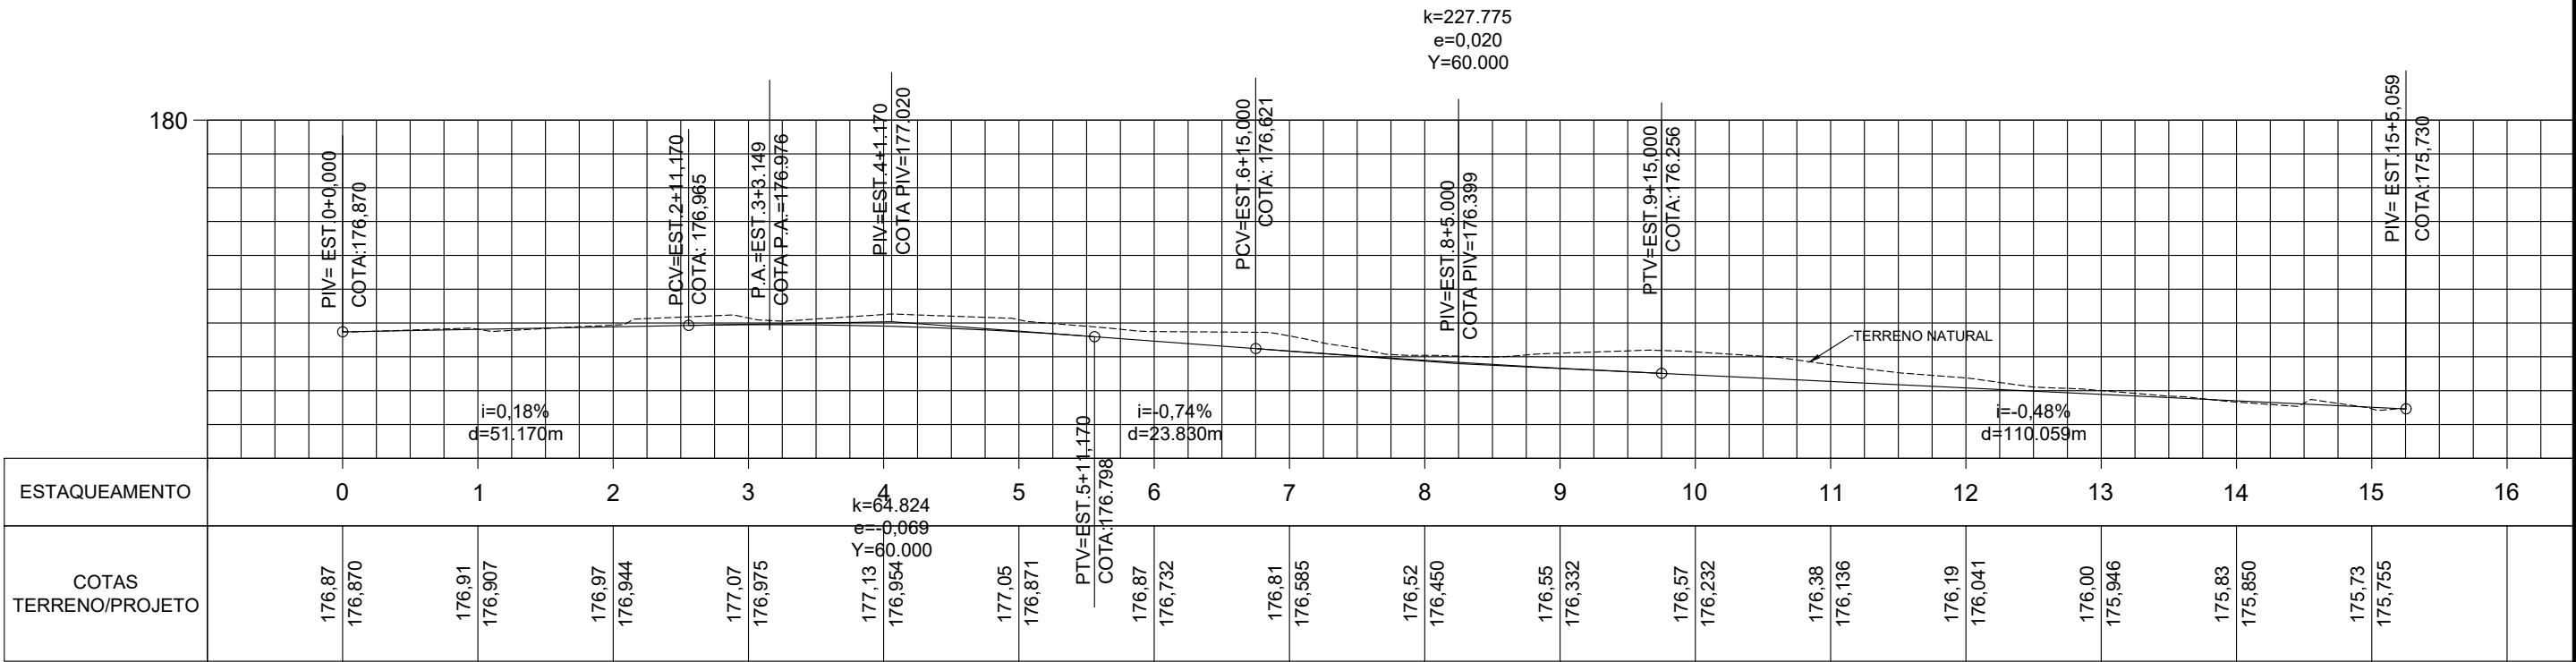
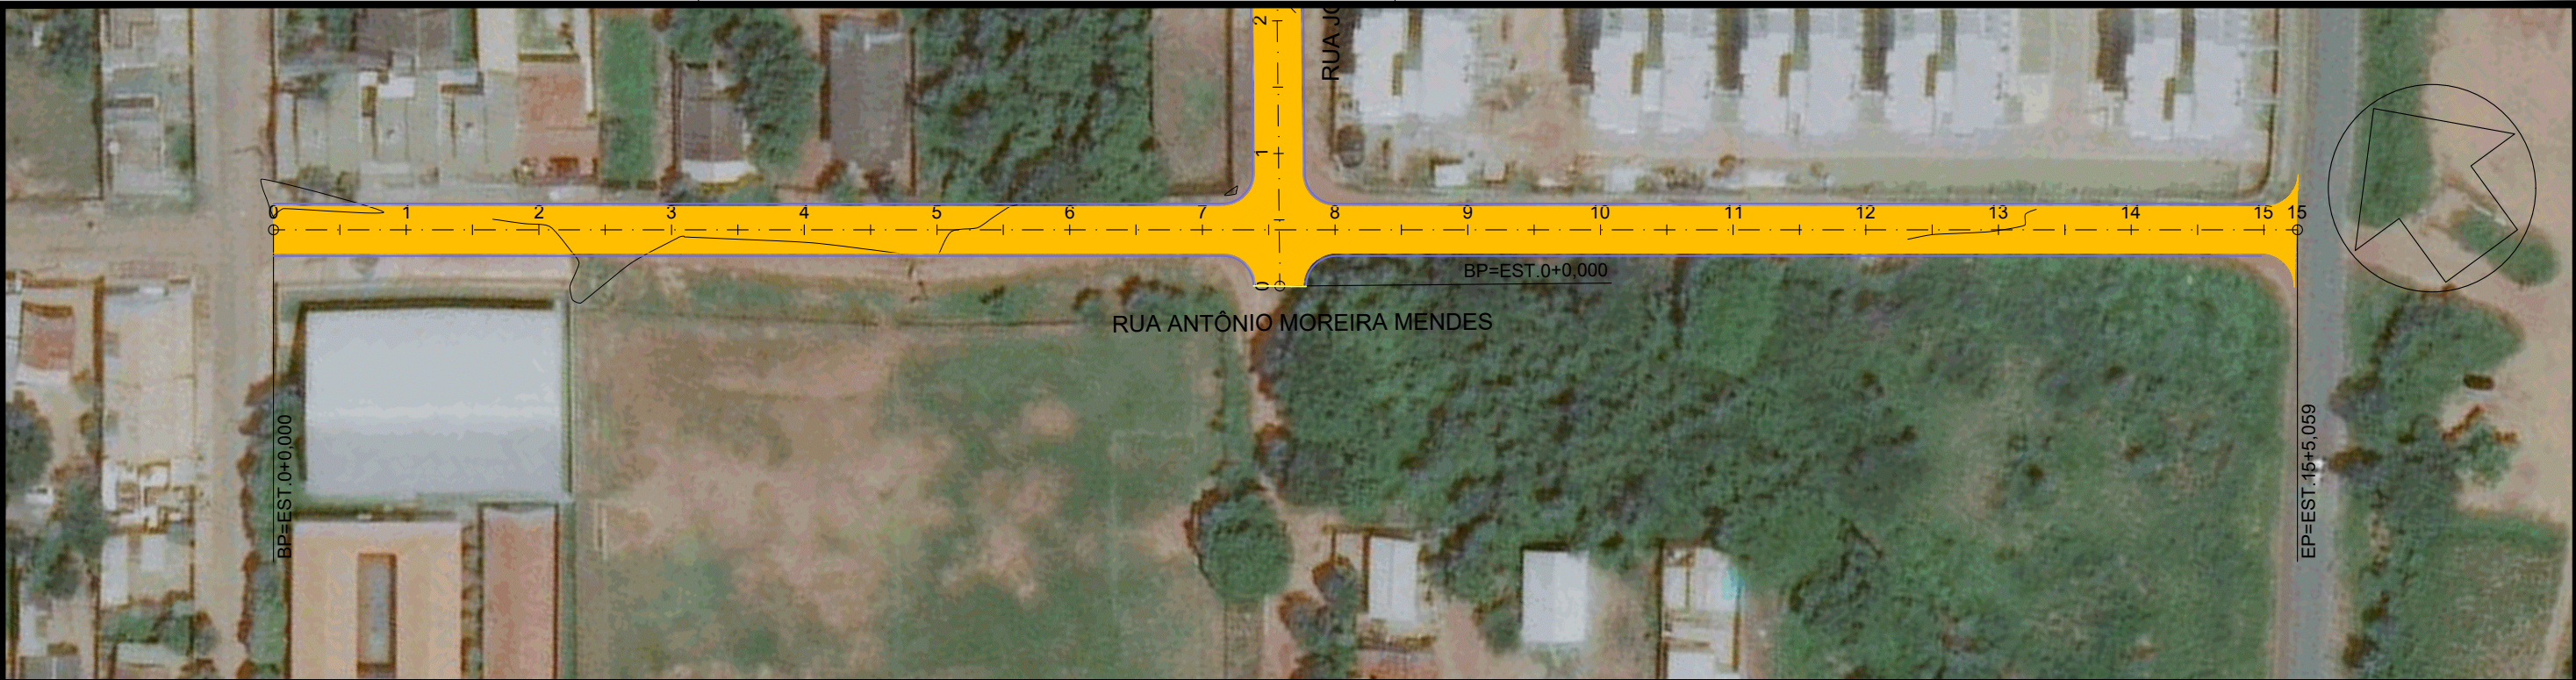
	PREFEITURA MUNICIPAL DE VÁRZEA GRANDE	PMVG
	RUAS: DIVERSAS BAIRRO: JARDIM PIRINEU	FOLHA: PG-01
	ASSUNTO: PROJETO GEOMÉTRICO	ESCALA: HOR.: 1/1000 VERT.: 1/100



PERFIL RUA COSTA E SILVA 02



TELA	ESPESES	PLOT
01	0.05	1
02	0.20	7
03	0.08	7
04	0.30	7
05	0.20	5
06	0.40	5
07	0.15	7
08	0.80	7
09	0.05	9
11	0.20	1
40	0.05	40
45	0.09	7
60	0.05	2
85	0.05	3
140	0.05	140
150	0.05	5
185	0.30	1
250	0.05	9
252	0.05	252

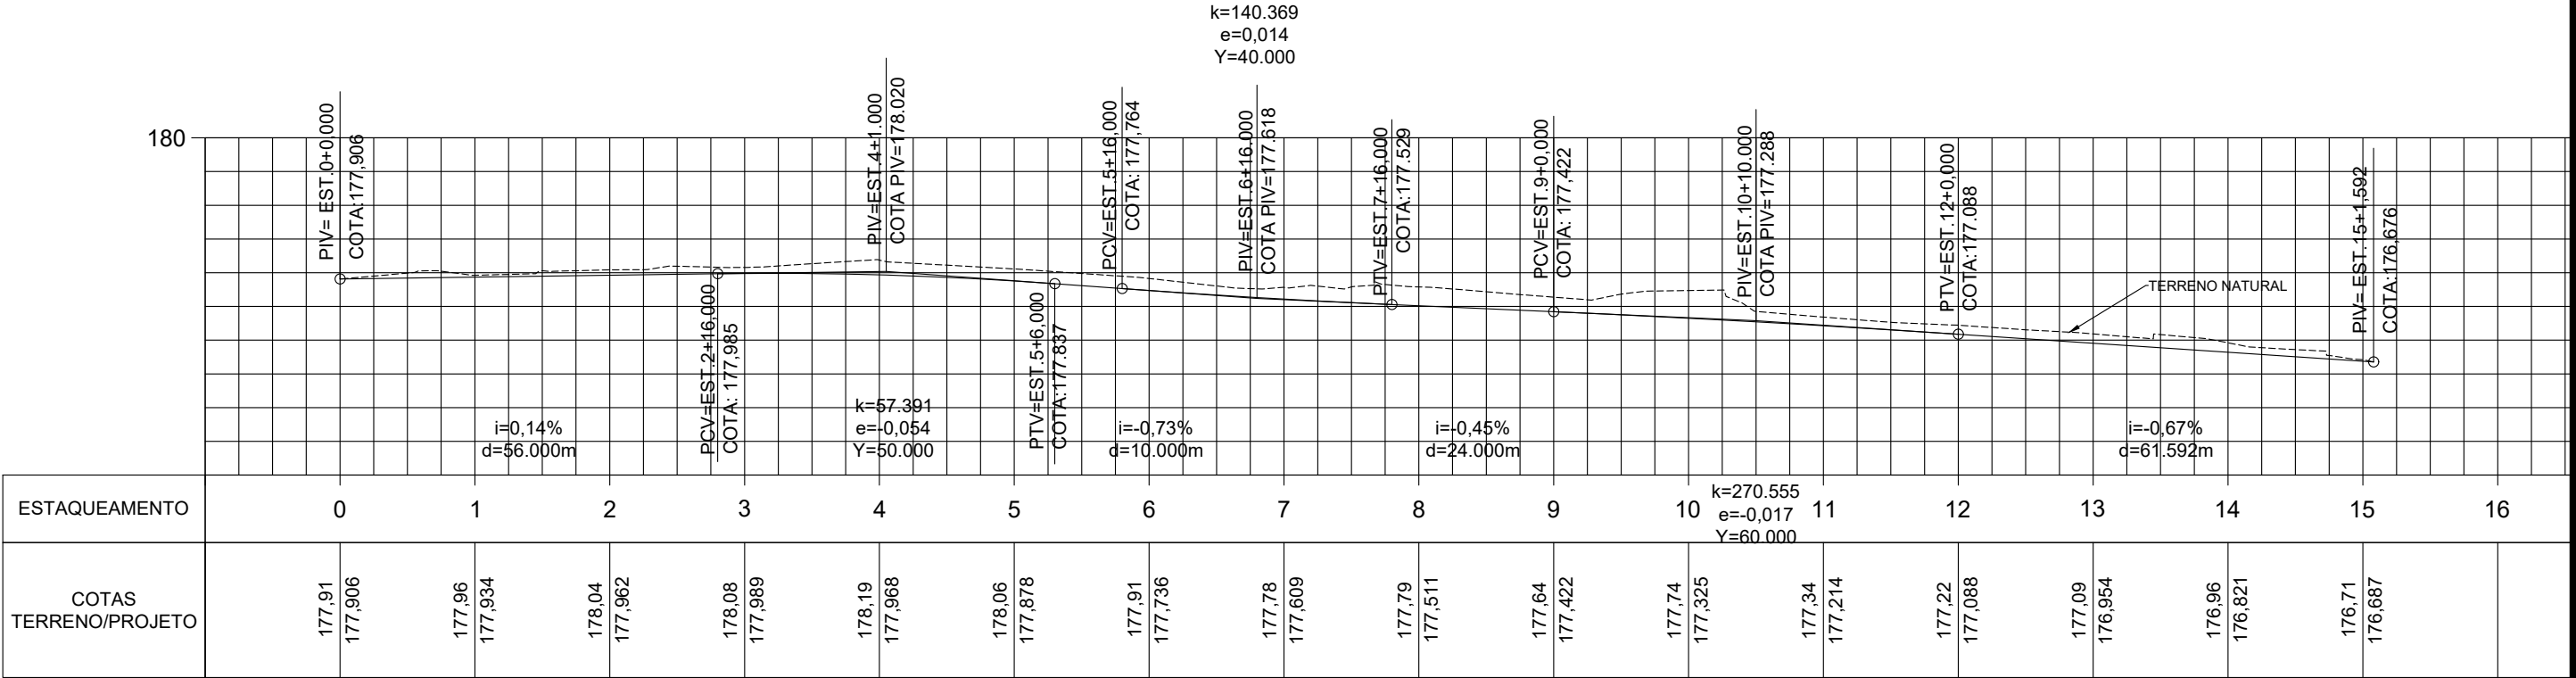
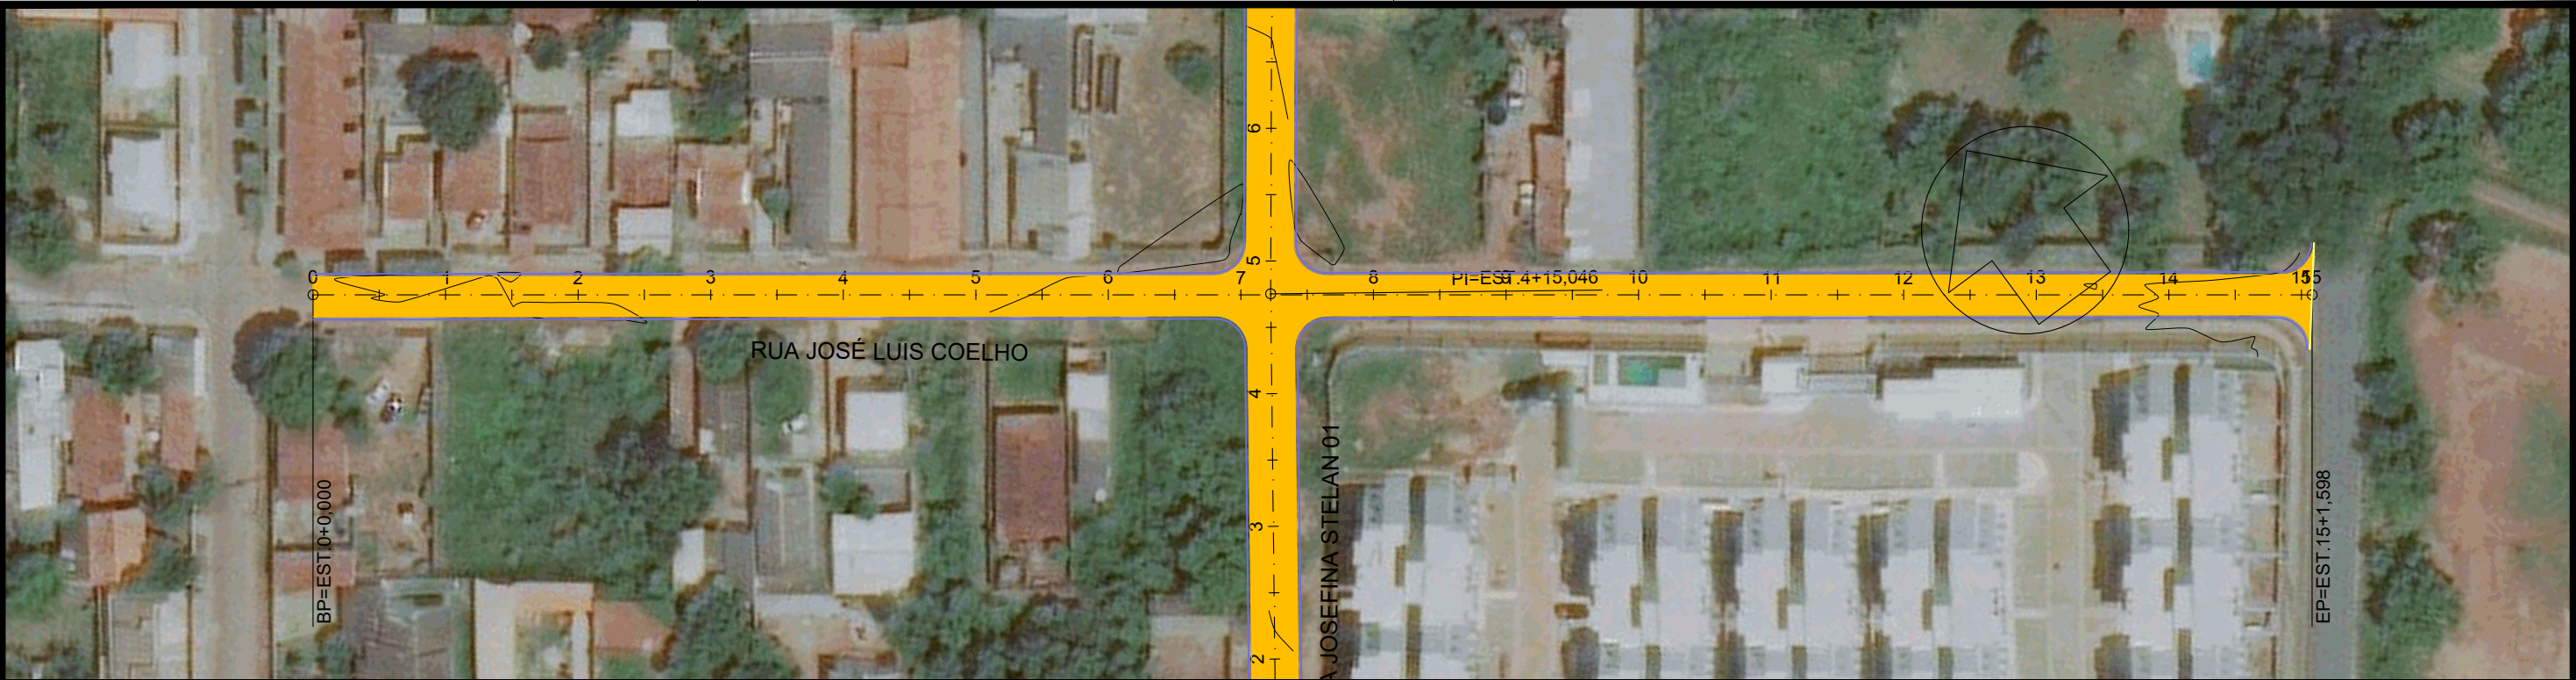
	PREFEITURA MUNICIPAL DE VÁRZEA GRANDE	PMVG
	RUAS: DIVERSAS BAIRRO: JARDIM PIRINEU	FOLHA: PG-02
	ASSUNTO: PROJETO GEOMÉTRICO	ESCALA: HOR.: 1/1000 VERT.: 1/100



PERFIL RUA ANTÔNIO M. MENDES

TELA	ESPES	PLOT
01	0.05	1
02	0.20	7
03	0.08	7
04	0.30	7
05	0.20	5
06	0.40	5
07	0.15	7
08	0.80	7
09	0.05	9
11	0.20	1
40	0.05	40
45	0.09	7
60	0.05	2
85	0.05	3
140	0.05	140
150	0.05	5
185	0.30	1
250	0.05	9
252	0.05	252

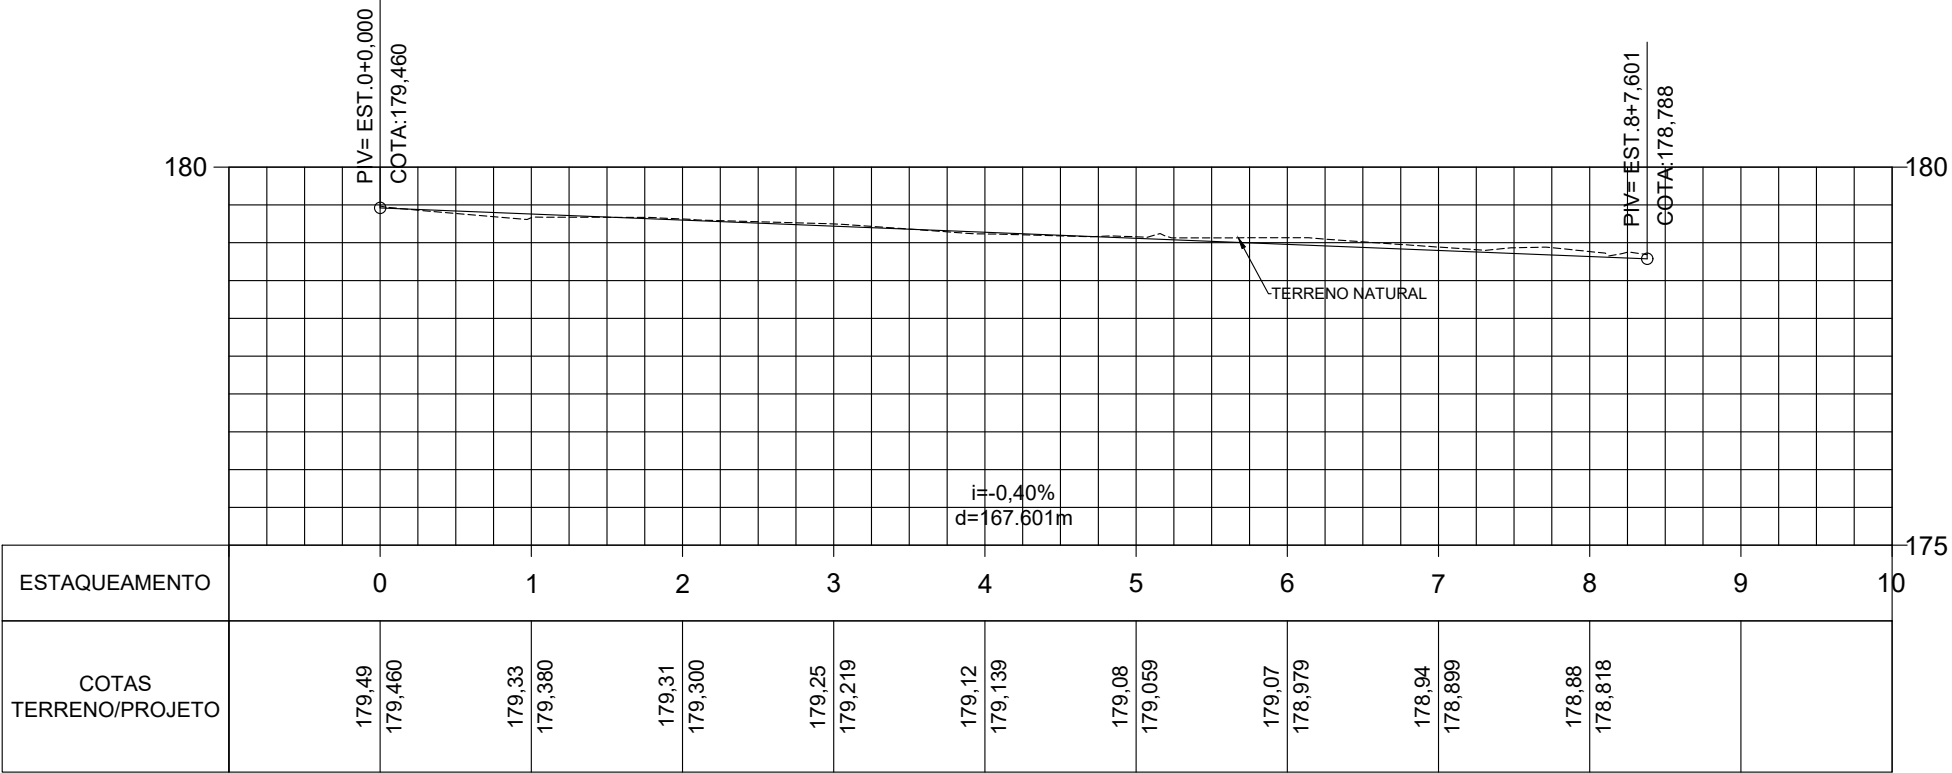
	PREFEITURA MUNICIPAL DE VÁRZEA GRANDE	PMVG
	RUAS: DIVERSAS BAIRRO: JARDIM PIRINEU	FOLHA: PG-03
	ASSUNTO: PROJETO GEOMÉTRICO	ESCALA: HOR.: 1/1000 VERT.: 1/100



PERFIL RUA JOSÉ LUIS COELHO



TELA	ESPESES	PLOT
01	0.05	1
02	0.20	7
03	0.08	7
04	0.30	7
05	0.20	5
06	0.40	5
07	0.15	7
08	0.80	7
09	0.05	9
11	0.20	1
40	0.05	40
45	0.09	7
60	0.05	2
85	0.05	3
140	0.05	140
150	0.05	5
185	0.30	1
250	0.05	9
252	0.05	252

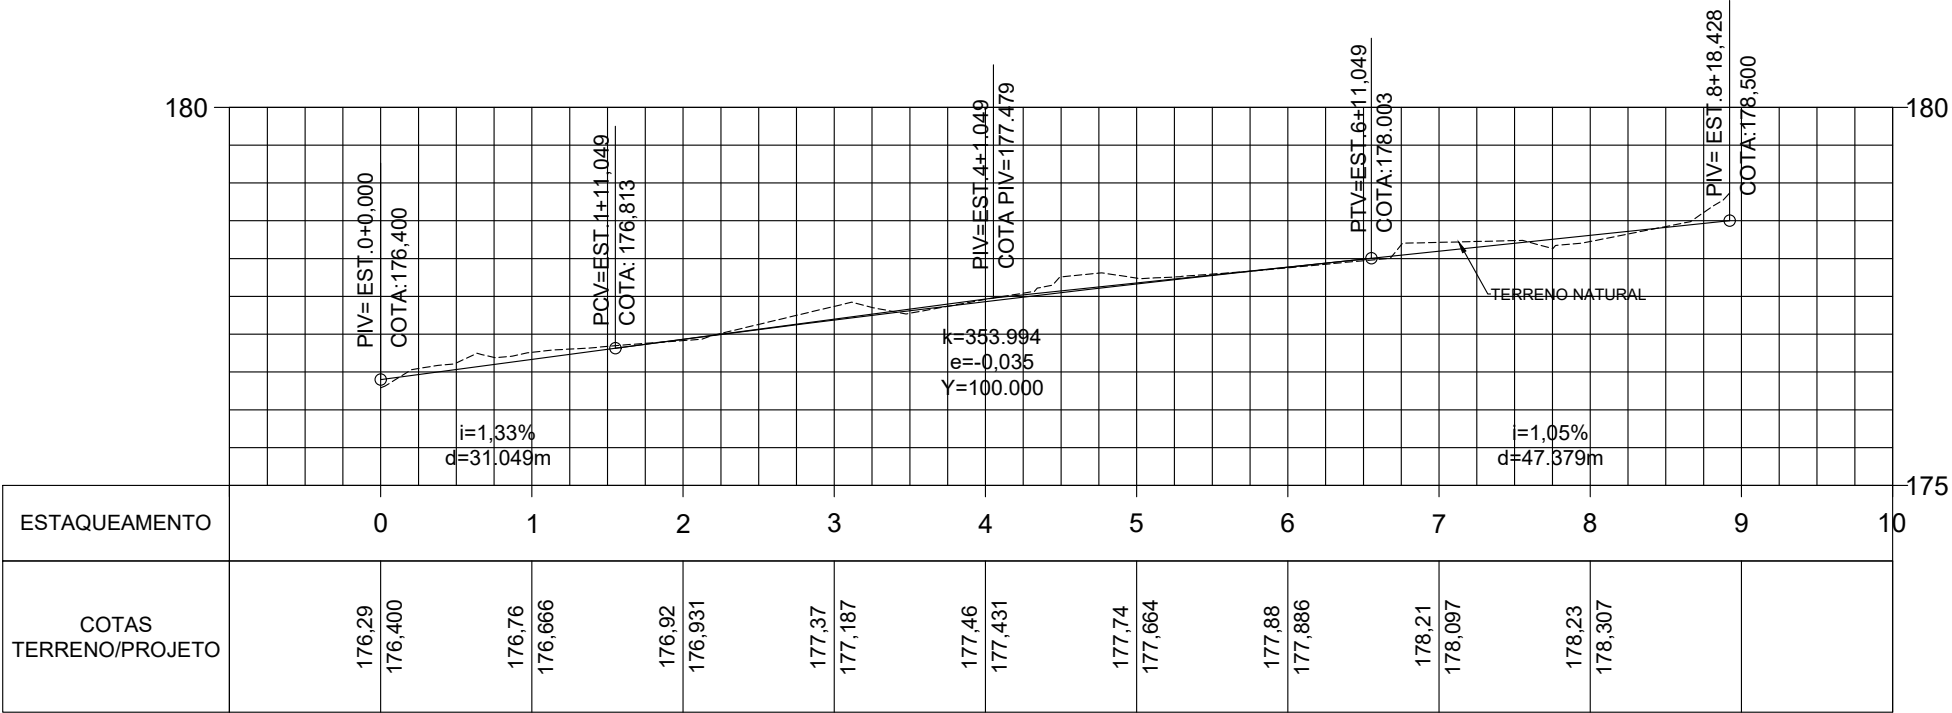
	PREFEITURA MUNICIPAL DE VÁRZEA GRANDE		PMVG
	RUAS: DIVERSAS BAIRRO: JARDIM PIRINEU		FOLHA: PG-04
	ASSUNTO: PROJETO GEOMÉTRICO		ESCALA: HOR.: 1/1000 VERT.: 1/100



PERFIL RUA PROF JUVENÍLIA M. DE OLIVEIRA



TELA	ESPESES	PLOT
01	0.05	1
02	0.20	7
03	0.08	7
04	0.30	7
05	0.20	5
06	0.40	5
07	0.15	7
08	0.80	7
09	0.05	9
11	0.20	1
40	0.05	40
45	0.09	7
60	0.05	2
85	0.05	3
140	0.05	140
150	0.05	5
185	0.30	1
250	0.05	9
252	0.05	252

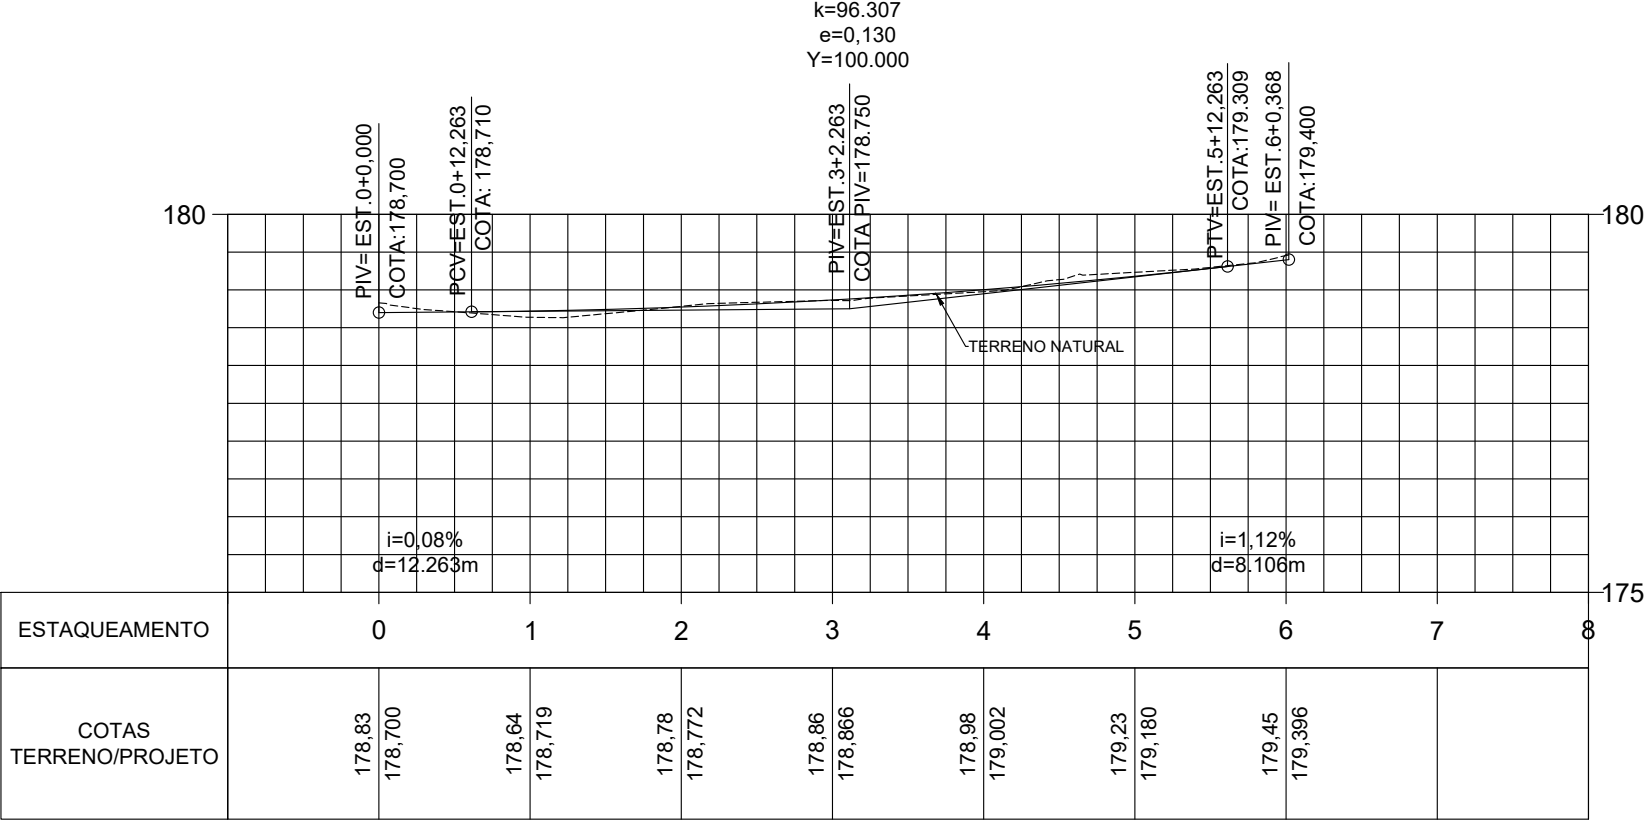
	PREFEITURA MUNICIPAL DE VÁRZEA GRANDE	PMVG
	RUAS: DIVERSAS BAIRRO: JARDIM PIRINEU	FOLHA: PG-05
	ASSUNTO: PROJETO GEOMÉTRICO	ESCALA: HOR.: 1/1000 VERT.: 1/100



PERFIL RUA JOSEFINA STELAN 01



TELA	ESPES	PLOT
01	0.05	1
02	0.20	7
03	0.08	7
04	0.30	7
05	0.20	5
06	0.40	5
07	0.15	7
08	0.80	7
09	0.05	9
11	0.20	1
40	0.05	40
45	0.09	7
60	0.05	2
85	0.05	3
140	0.05	140
150	0.05	5
185	0.30	1
250	0.05	9
252	0.05	252

	PREFEITURA MUNICIPAL DE VÁRZEA GRANDE	PMVG
	RUAS: DIVERSAS BAIRRO: JARDIM PIRINEU	FOLHA: PG-06
	ASSUNTO: PROJETO GEOMÉTRICO	ESCALA: HOR.: 1/1000 VERT.: 1/100



PERFIL RUA JOSEFINA STELAN 02

TELA	ESPES	PLOT
01	0.05	1
02	0.20	7
03	0.08	7
04	0.30	7
05	0.20	5
06	0.40	5
07	0.15	7
08	0.80	7
09	0.05	9
11	0.20	1
40	0.05	40
45	0.09	7
60	0.05	2
85	0.05	3
140	0.05	140
150	0.05	5
185	0.30	1
250	0.05	9
252	0.05	252

	PREFEITURA MUNICIPAL DE VÁRZEA GRANDE	PMVG
	RUAS: DIVERSAS BAIRRO: JARDIM PIRINEU	FOLHA: PG-07
	ASSUNTO: PROJETO GEOMÉTRICO	ESCALA: HOR.: 1/1000 VERT.: 1/100