





05 CORTE AA
ESCALA: 1/200



06 CORTE BB
ESCALA: 1/200

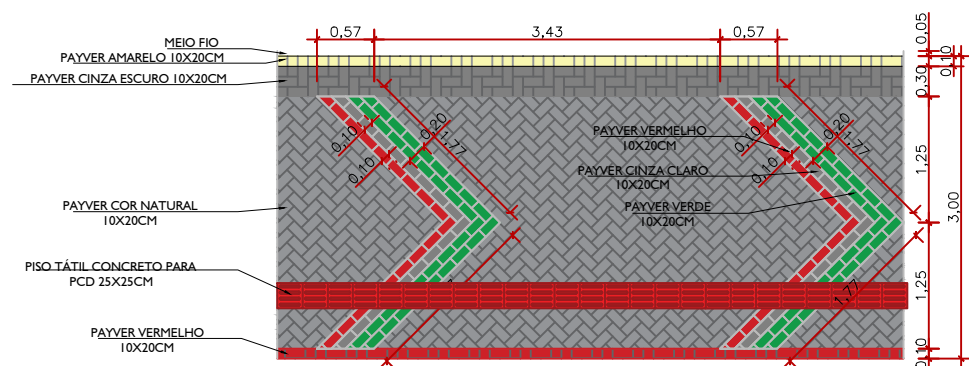

07 DETALHAMENTO PISO CALÇADA
ESCALA: 1/75

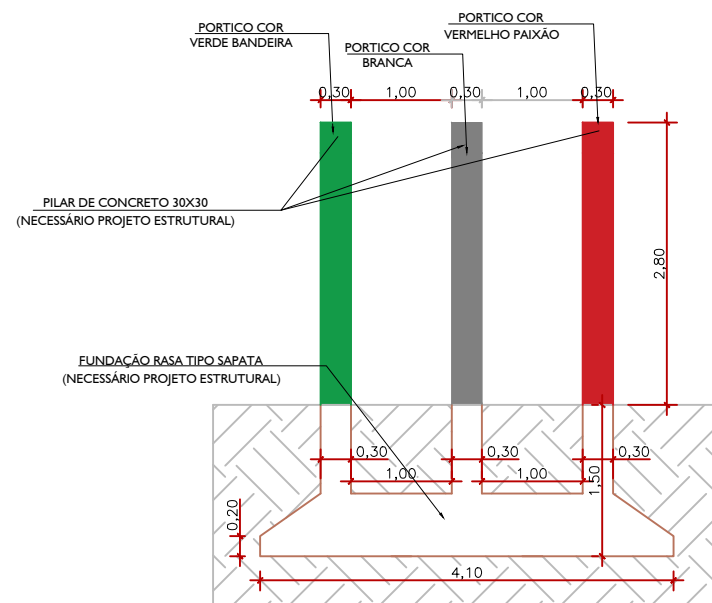

08 DETALHES PÓRTICO
ESCALA: 1/75

