

B50-51

2ø30

PLANTA

ESC 1:25

CORTE

ESC 1:25

1ø30

PLANTA

ESC 1:25

B1=B2=B3=B4=B5=B6=B7=B8=B9=B10=B11=B12

=B13=B14=B15=B16=B17=B20=B21=B22=B23

=B24=B25=B26=B27=B28=B29=B30=B31=B34


=B35=B36=B37=B38=B39=B40=B43=B44=B45

=B46=B47=B48=B49=B52=B53=B54=B55=B56

=B57=B58=B59=B60=B61=B62=B63=B64=B65

=B66=B67=B68=B69=B70=B71=B72=B73=B74

=B75

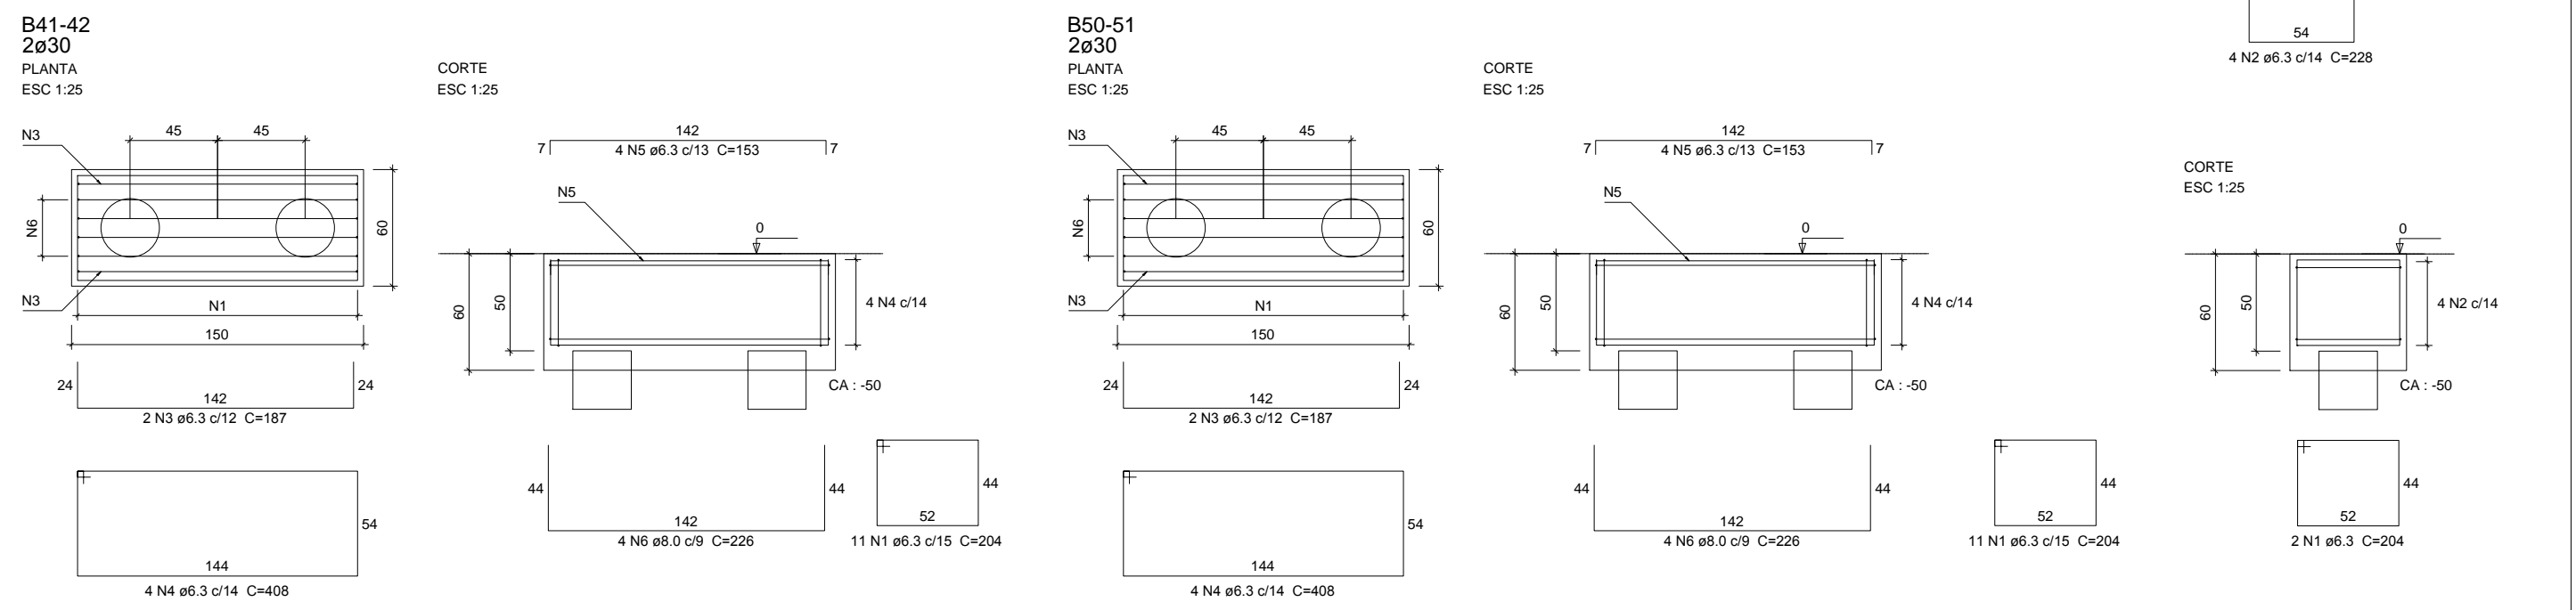

Relação do aço

67xB75	B18-19	B32-33
B41-42	B50-51	

Resumo do aço

AÇO	DIAM	C.TOTAL (m)	PESO + 10 % (kg)
CA50	6.3	1078.9	290.4
	8.0	36.2	15.7
PESO TOTAL			
CA50	306.1		

Vol. de concreto total (C-25) = 16.1 m³

Área de forma total = 106.56 m²

BLOCOS DE COROAMENTO