



VB36

ESC 1:50

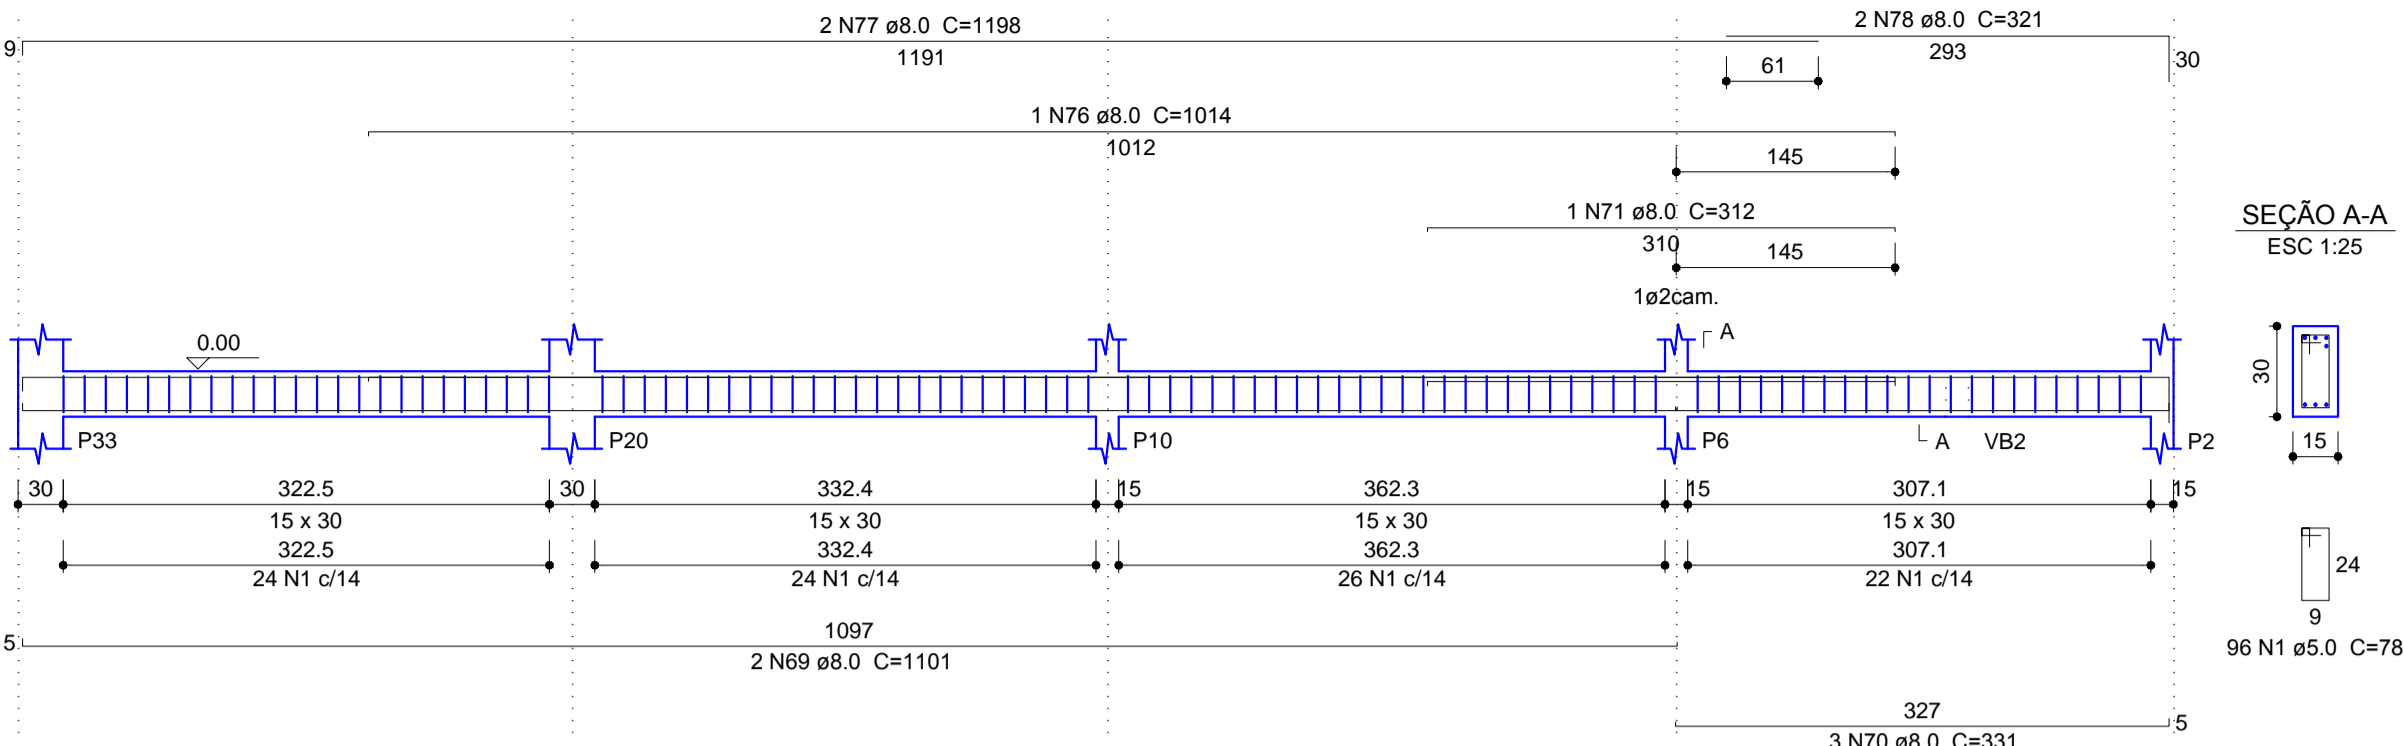


VB37

ESC 1:50

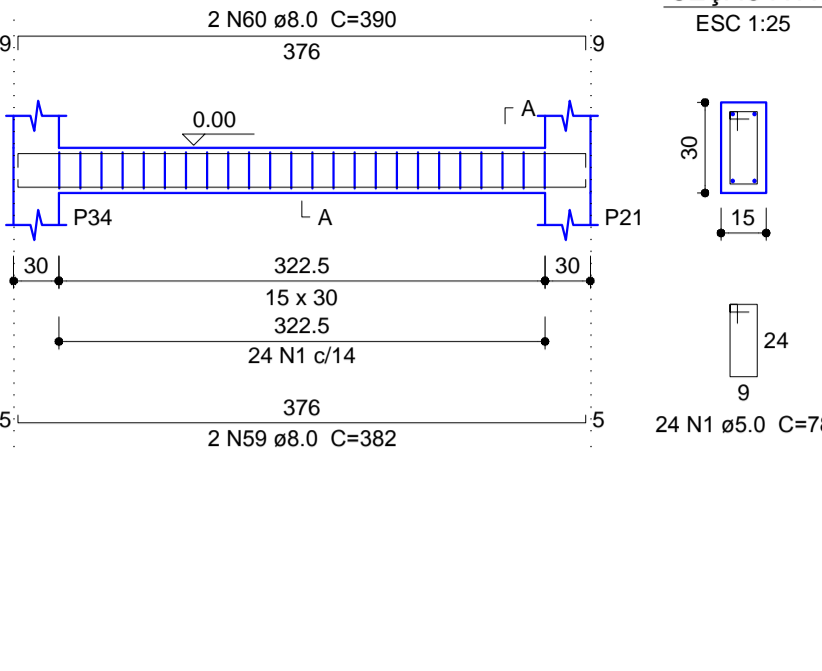


VB38

ESC 1:50

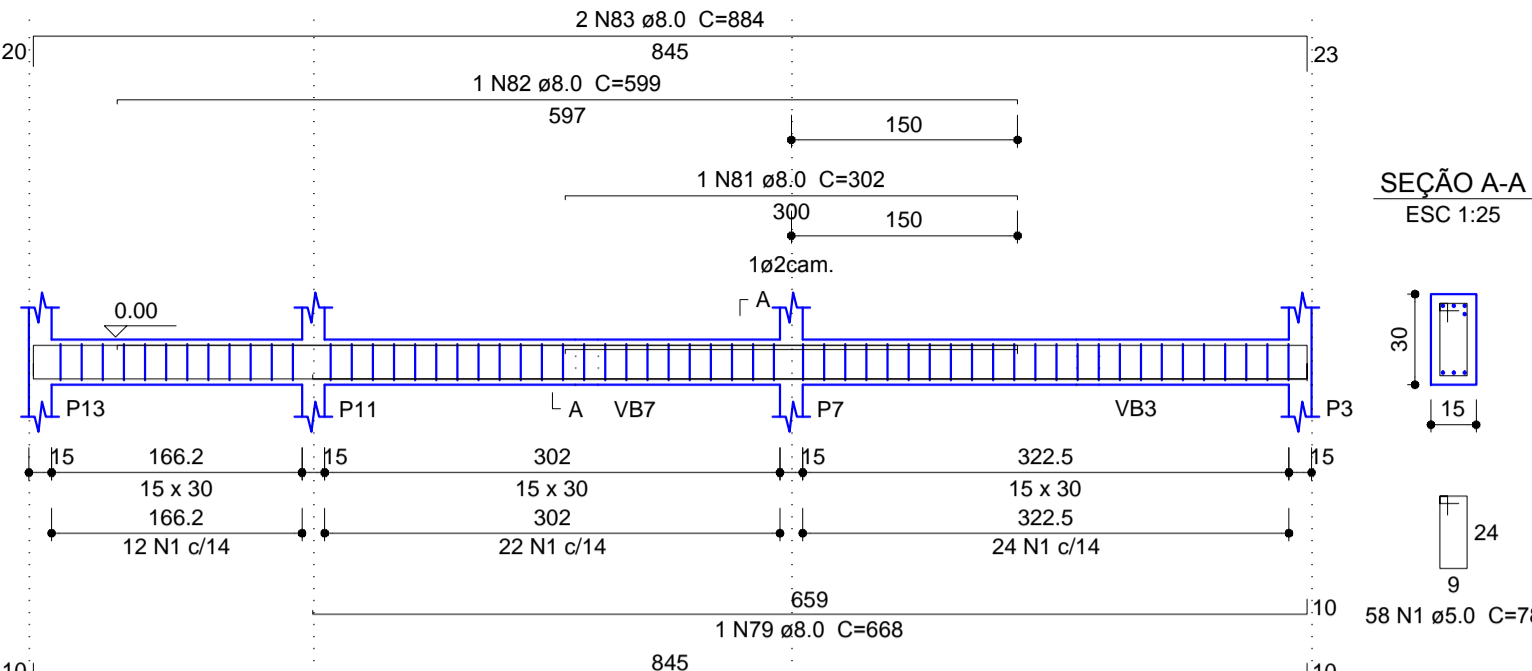


VB39

ESC 1:50

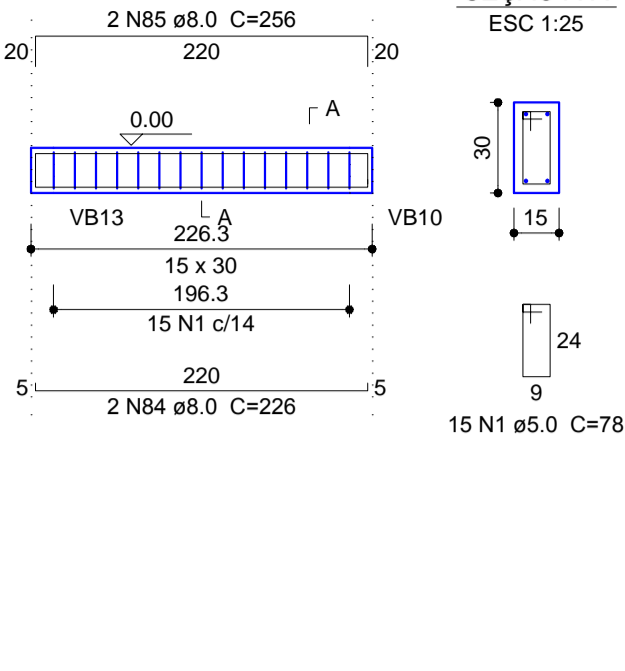


VB40

ESC 1:50

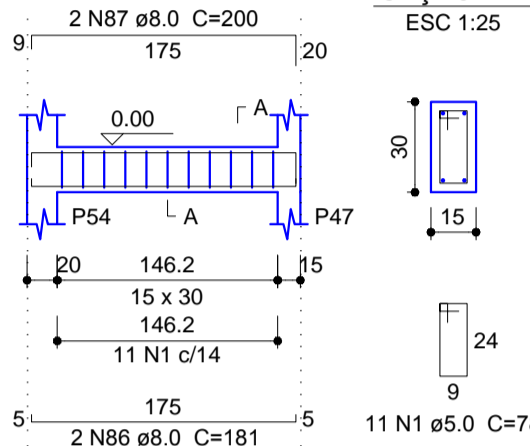


VB41

ESC 1:50

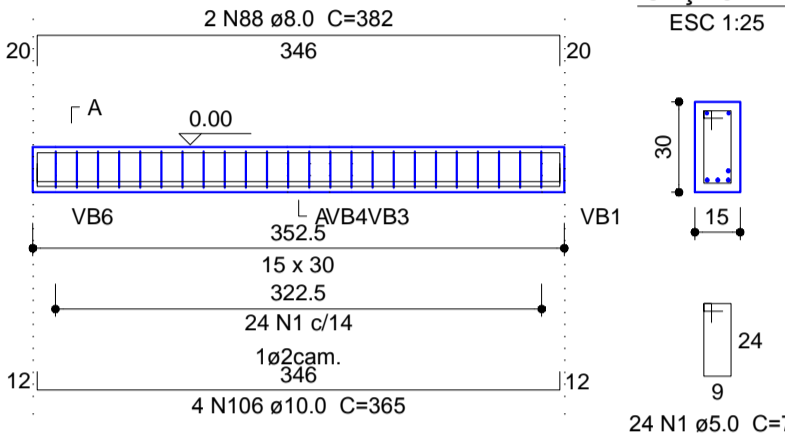


VB42

ESC 1:50

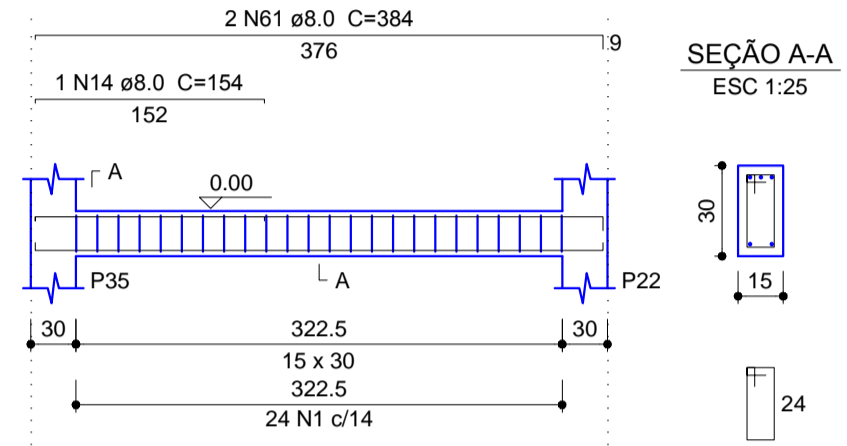


VB43

ESC 1:50

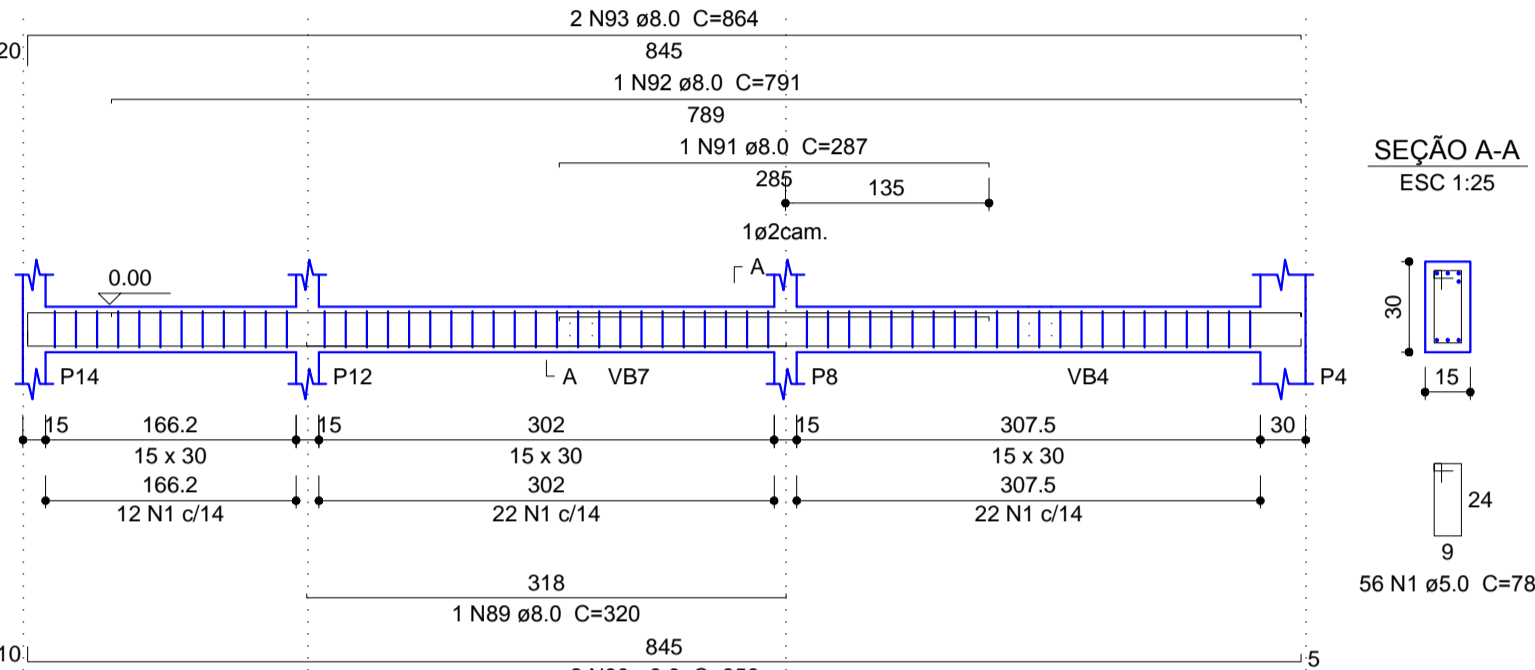


VB44

ESC 1:50

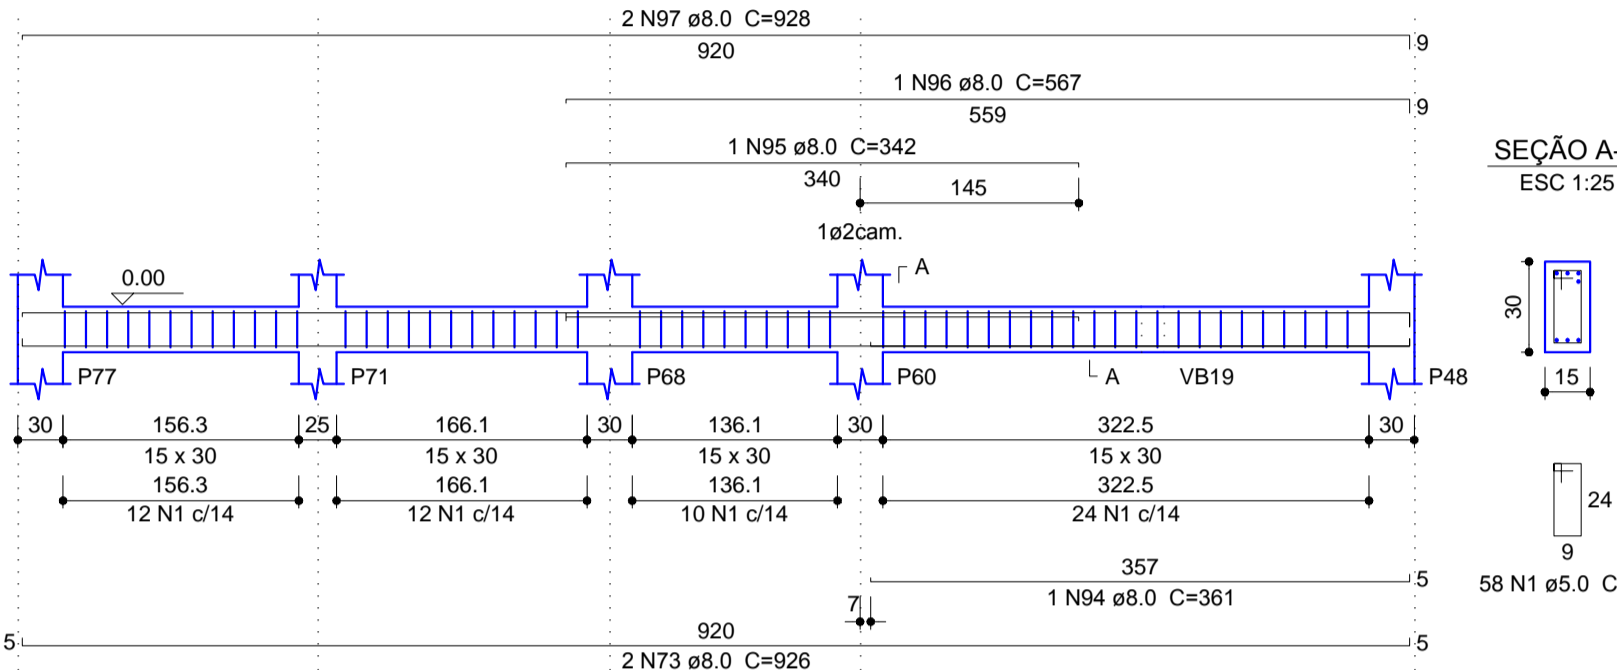


VB45

ESC 1:50

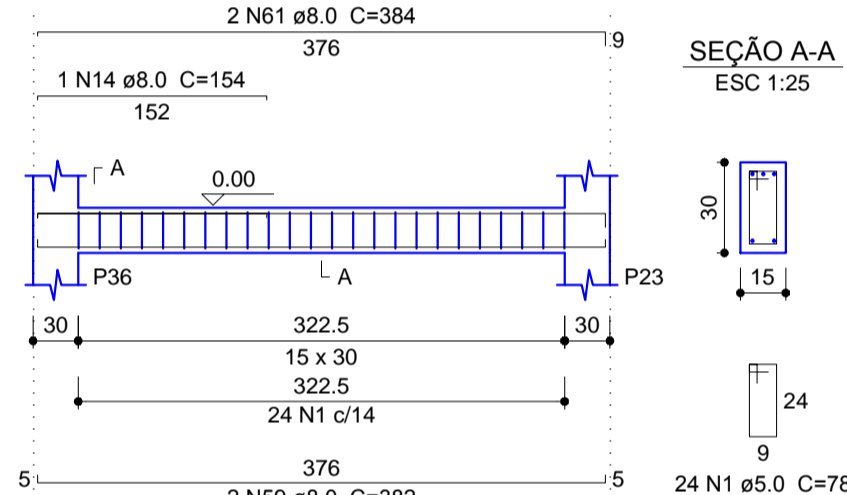


VB46

ESC 1:50

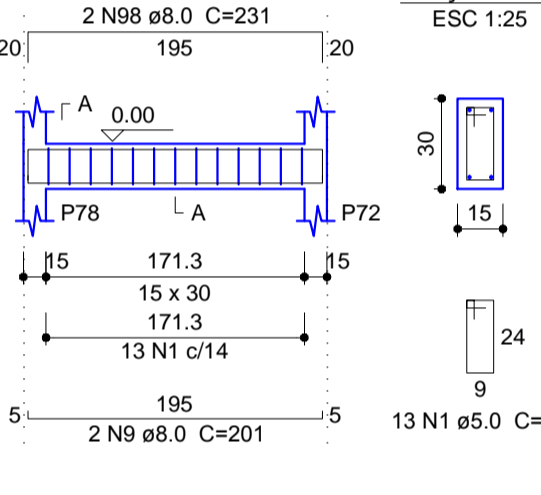


VB47

ESC 1:50

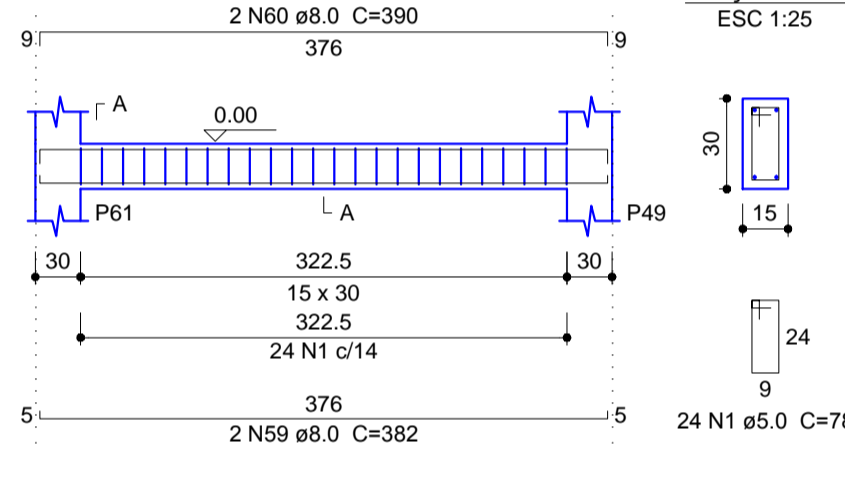


VB48

ESC 1:50

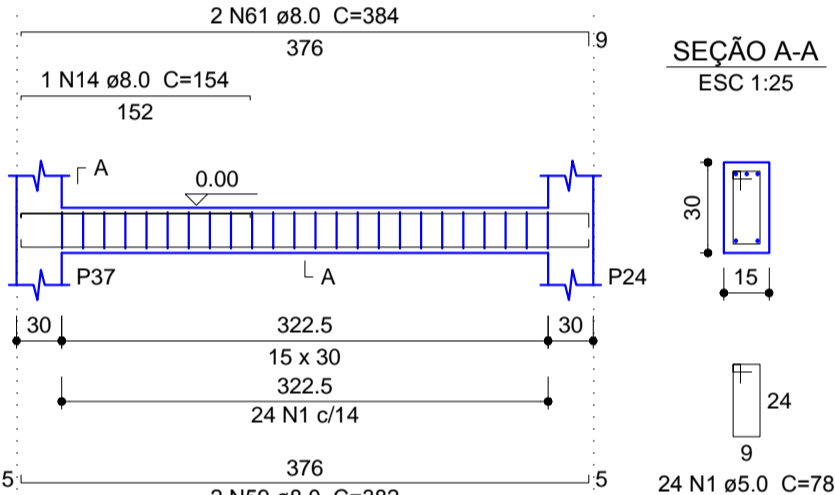


VB49

ESC 1:50

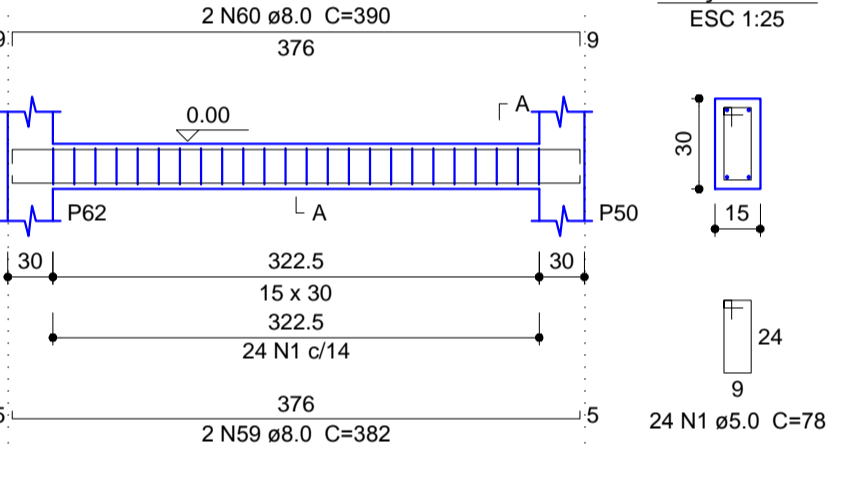


VB50

ESC 1:50

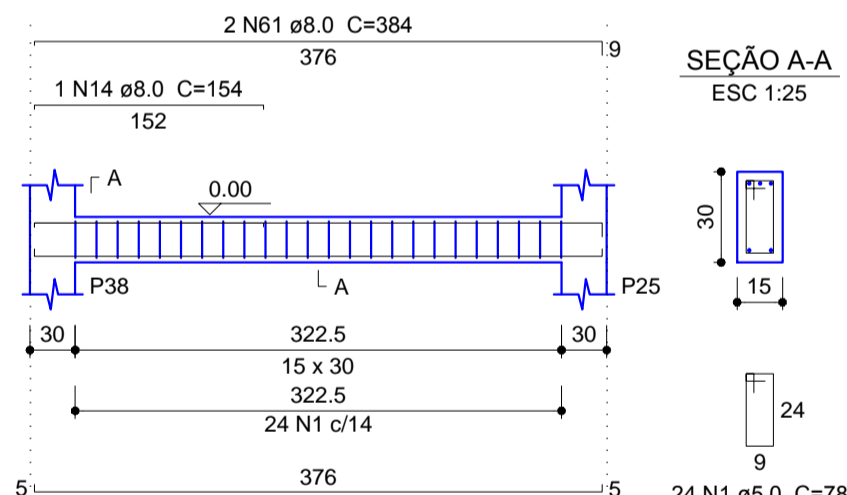


VB51

ESC 1:50

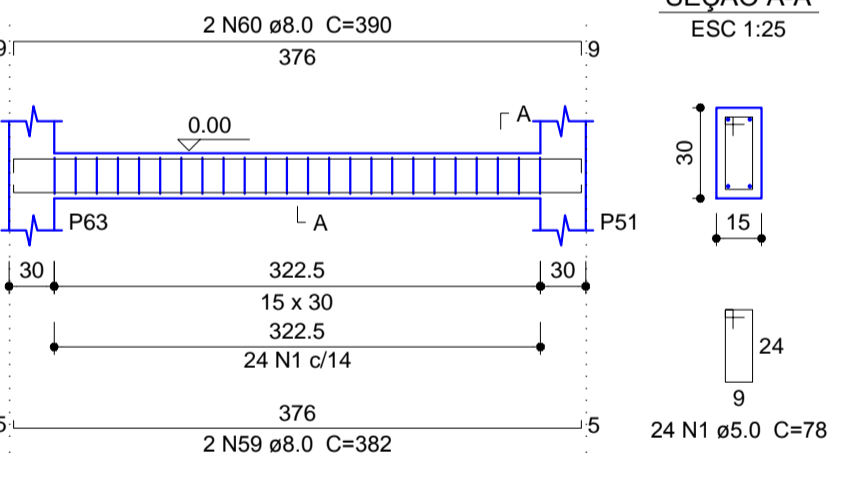


VB52

ESC 1:50

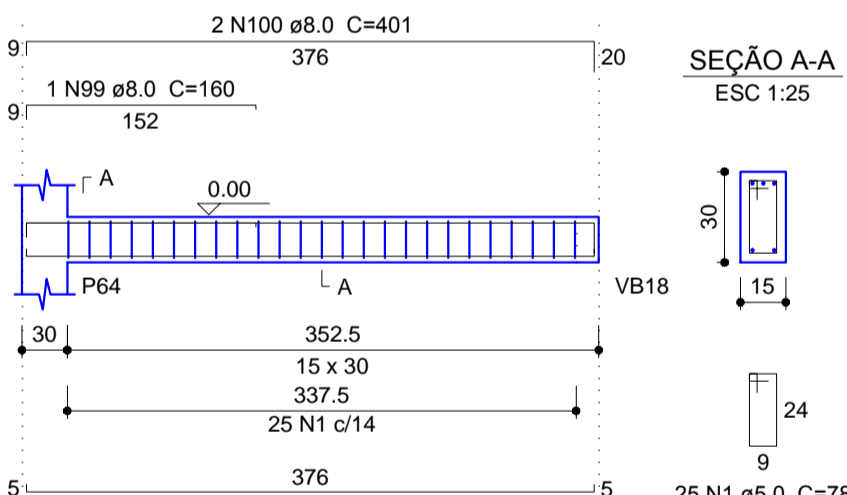


VB53

ESC 1:50

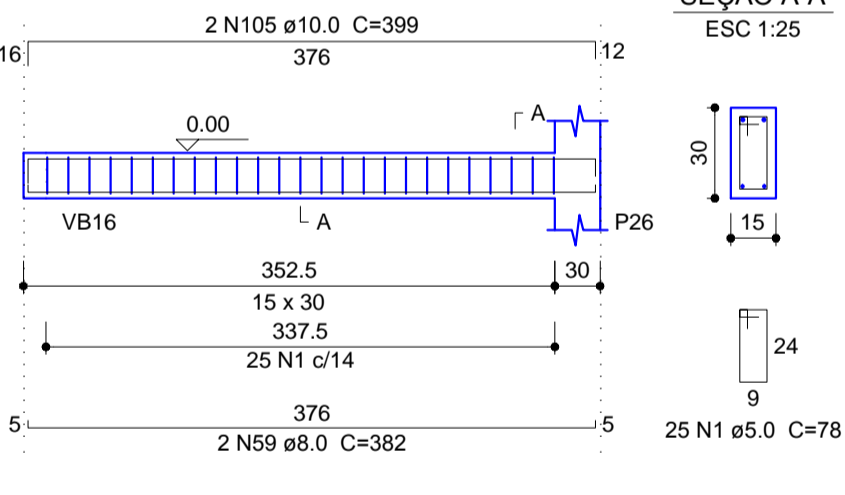


VB54

ESC 1:50

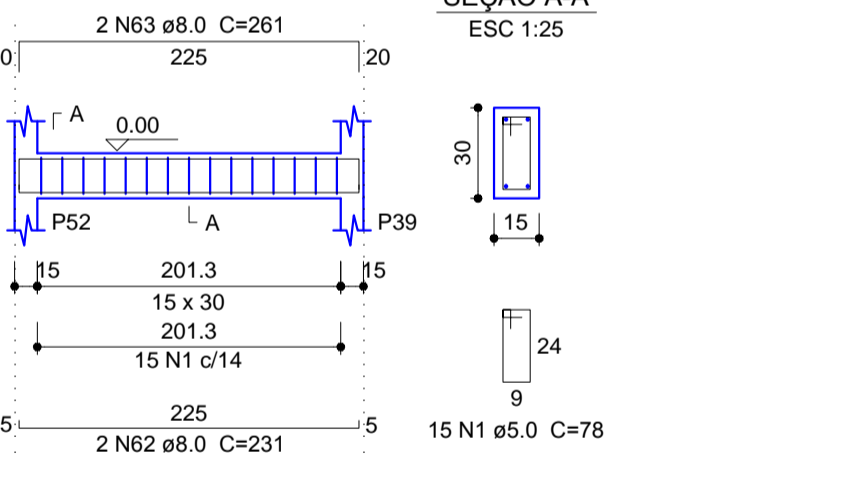


VB55

ESC 1:50

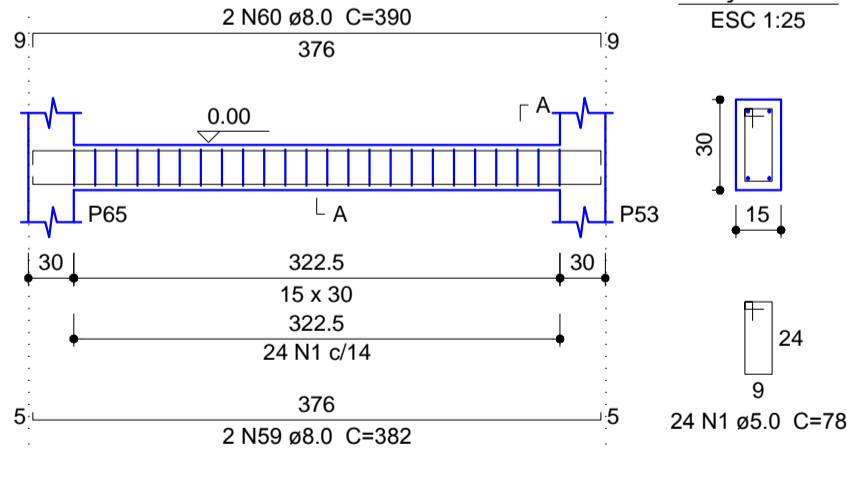


VB56

ESC 1:50

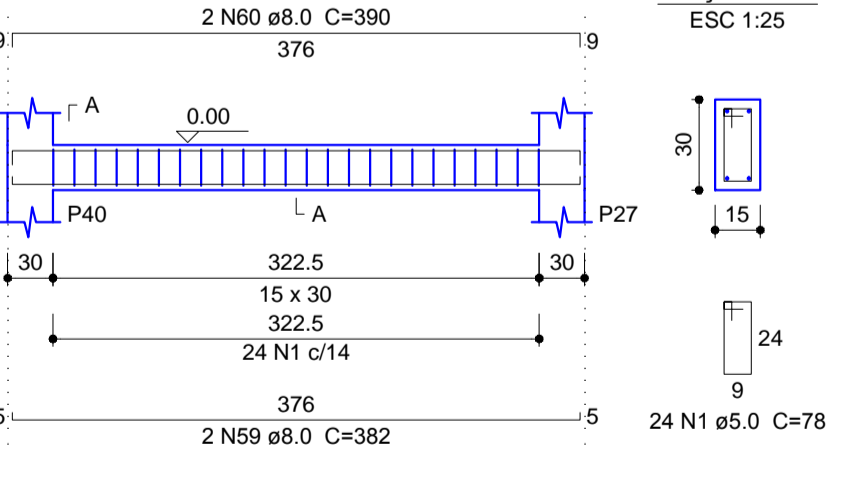


VC1

ESC 1:50

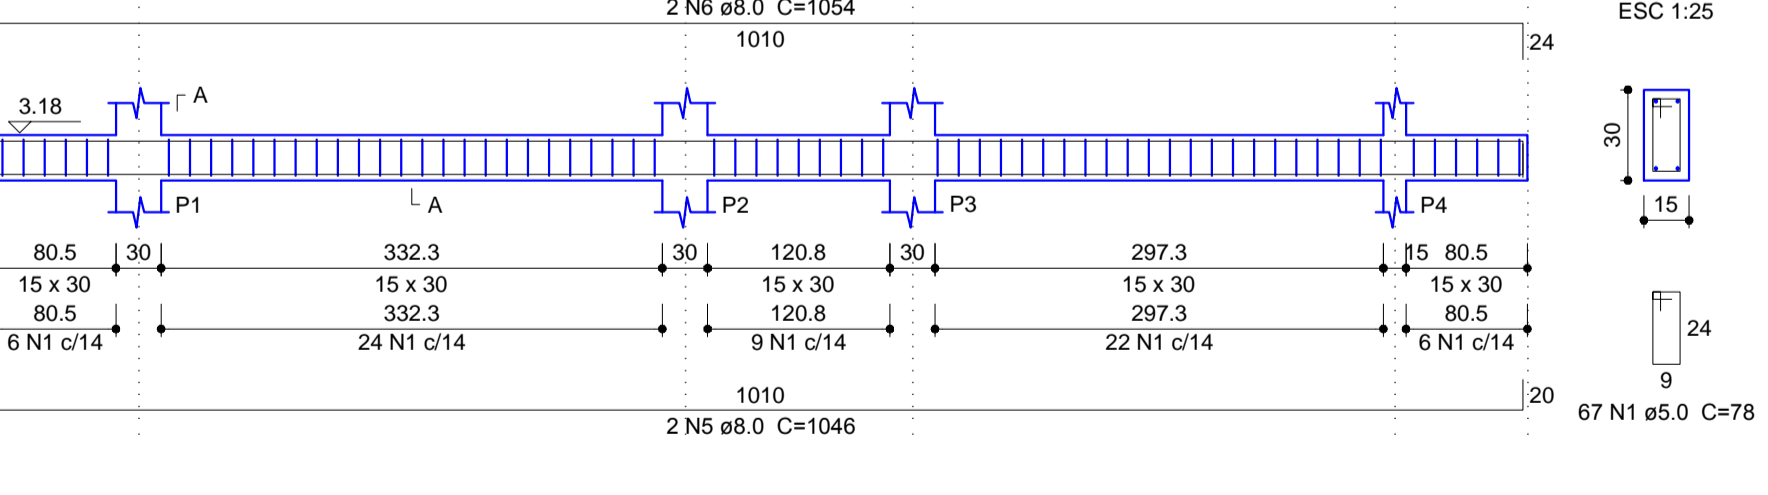


VC2

ESC 1:50

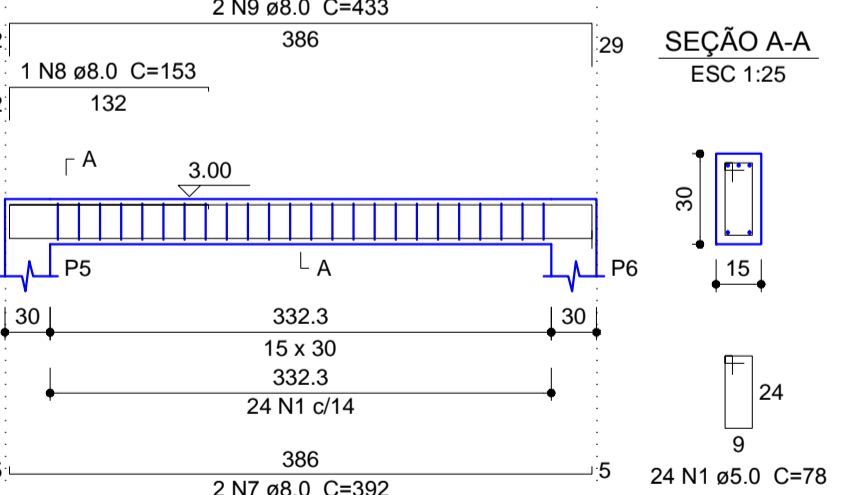


VC3

ESC 1:50

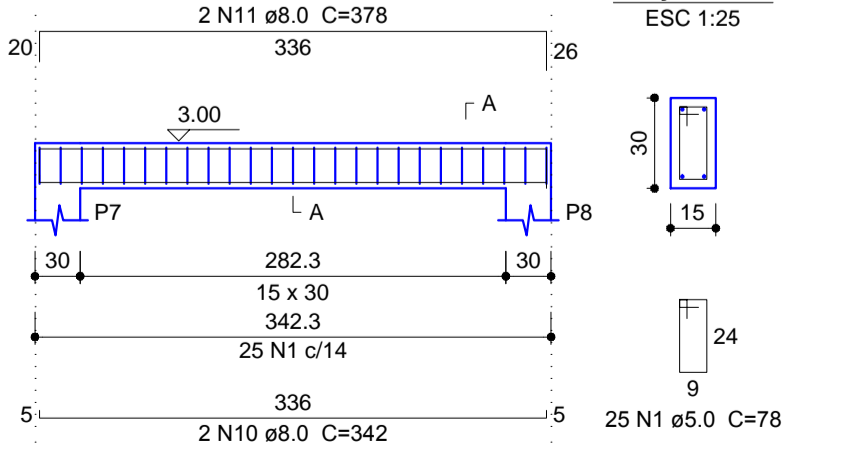


VC4

ESC 1:50

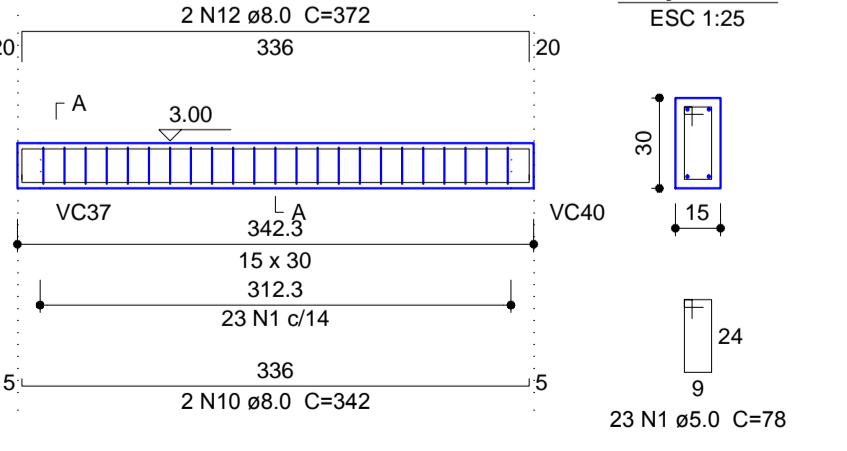


VC5

ESC 1:50

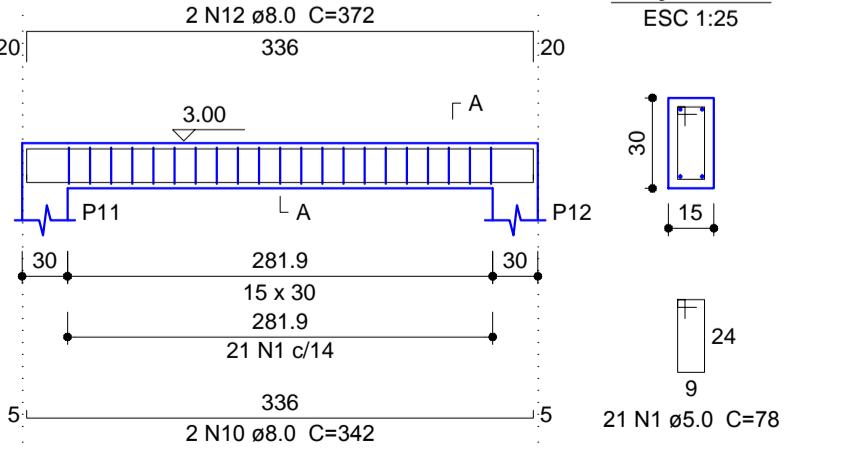


VC6

ESC 1:50

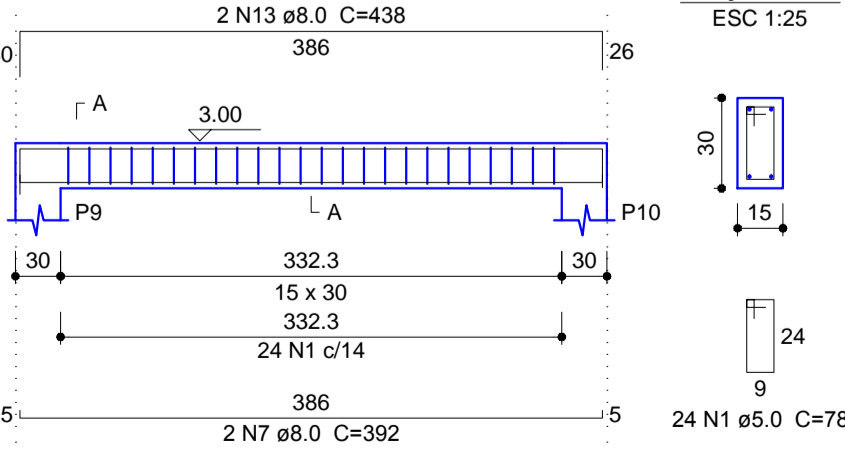

VC7

ESC 1:50

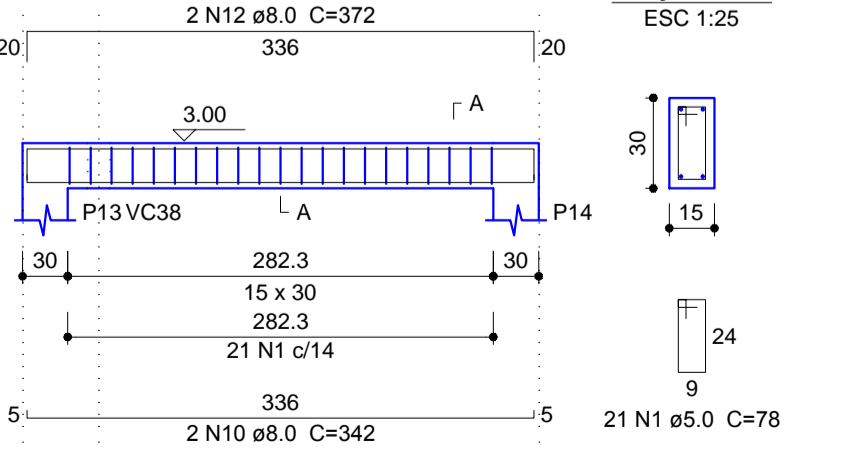

Carimbo do CREA:		Carimbo da Prefeitura:	
 ASSOCIAÇÃO MATO-GROSSENSE DOS MUNICÍPIOS Coordenação Técnica e de Projetos SITE: www.amm.org.br E-MAIL: centraldeprojetos@amm.org.br Adm. Valdecir Luiz Colle			
Tipo de Obra:	Institucional	Modalidade:	Construção
Obra:	UBS - TIPO III		
Proprietário:	Prefeitura Municipal de Varzea Grande - MT- MT		
Endereço:			
Autor do Projeto:			
Responsável Técnico p/ obra:	FOLHA Nº 04 de 20		
Projeto Estrutural		Quadro de Áreas	
Assunto:	VB E VC		
Data:	ART:	Escala:	Indicada
Arquivo:	Desenho: Gelse Medeiros Silva		