



01 CORTE A  
ESCALA: 1/400

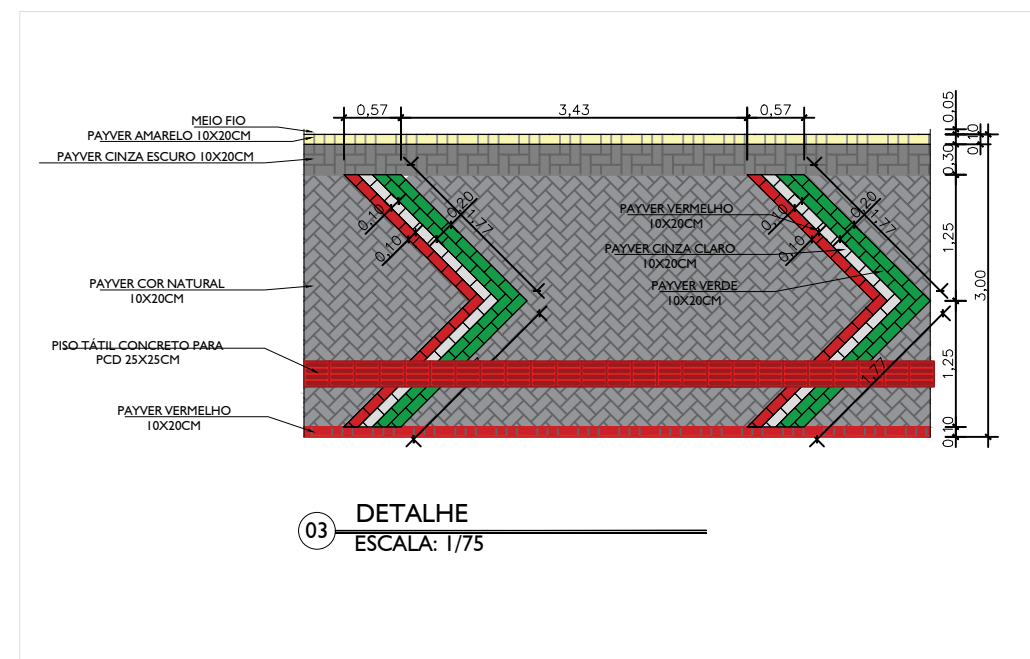

03 DETALHE  
ESCALA: 1/75

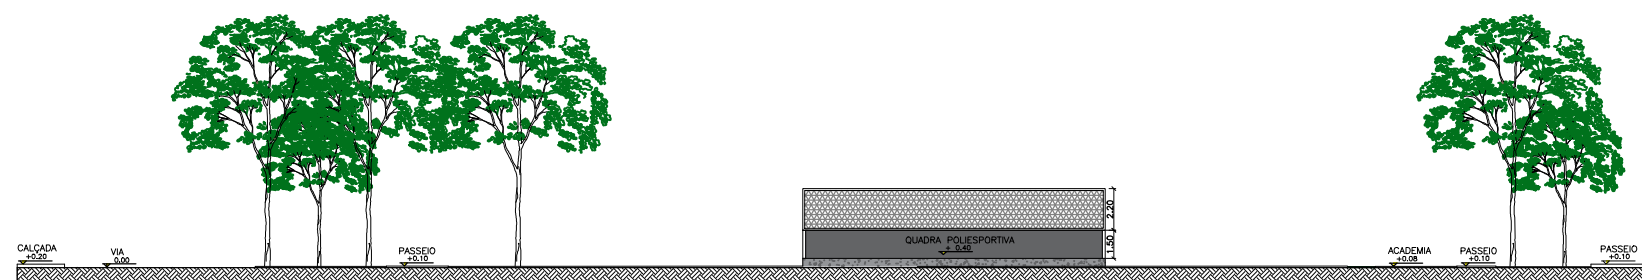

02 CORTE B  
ESCALA: 1/400