


13 CORTE BB - PARTE 01  
ESCALA: 1/50

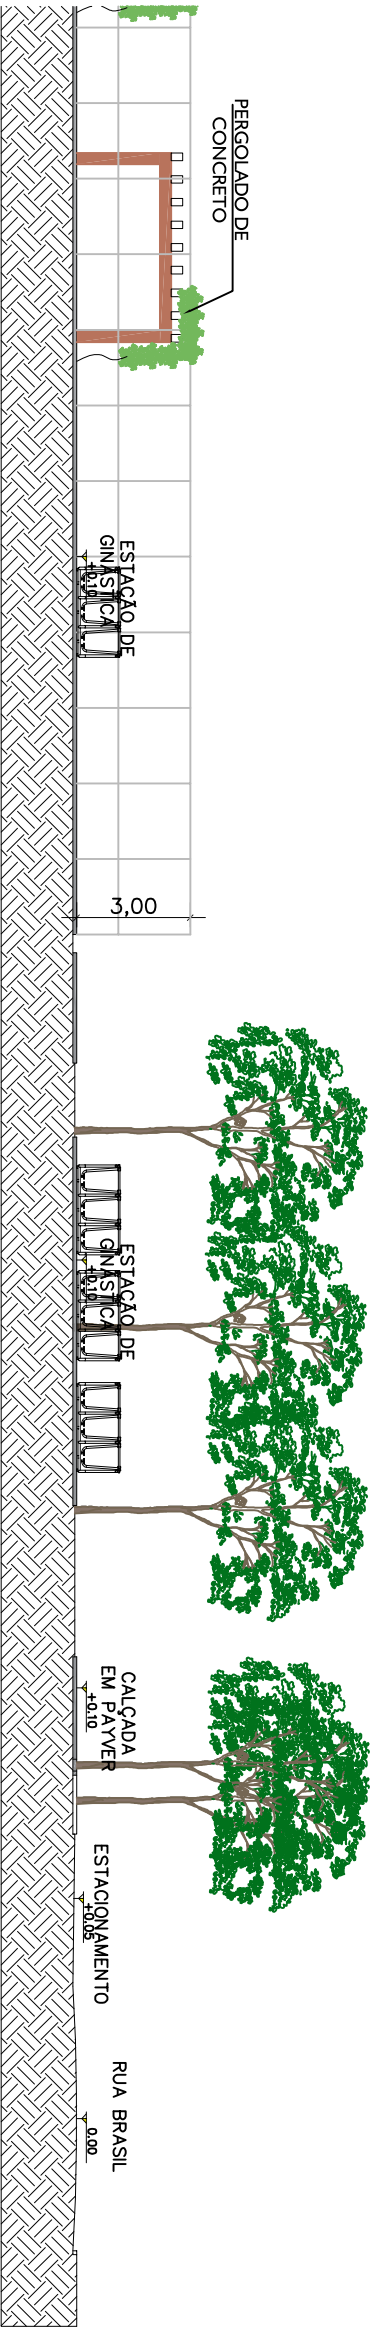

14 CORTE BB - PARTE 02  
ESCALA: 1/50