
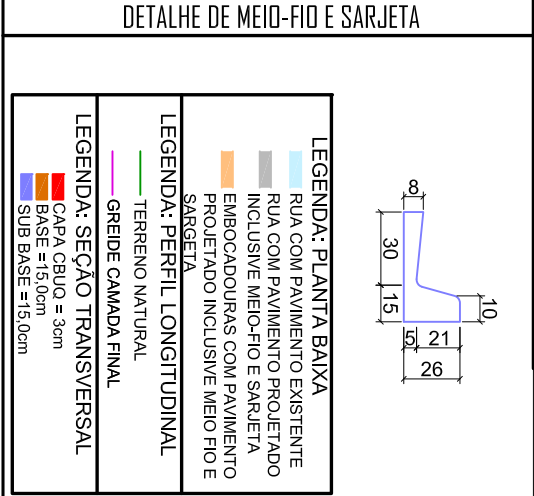


ESTACA	COTAS	
	TERRENO NATURAL	GREIDE ACABADO
193.600	193.600	193.600
193.310	193.384	193.310
193.021	193.093	193.021
192.731	192.804	192.731
192.442	192.484	192.442
192.152	192.227	192.152
191.862	191.885	191.862
191.560	191.573	191.560
191.234	191.248	191.234
190.895	190.969	190.895
190.556	190.771	190.556
190.236	190.395	190.236
189.917	189.951	189.917
189.598	189.510	189.598
189.413	189.271	189.413

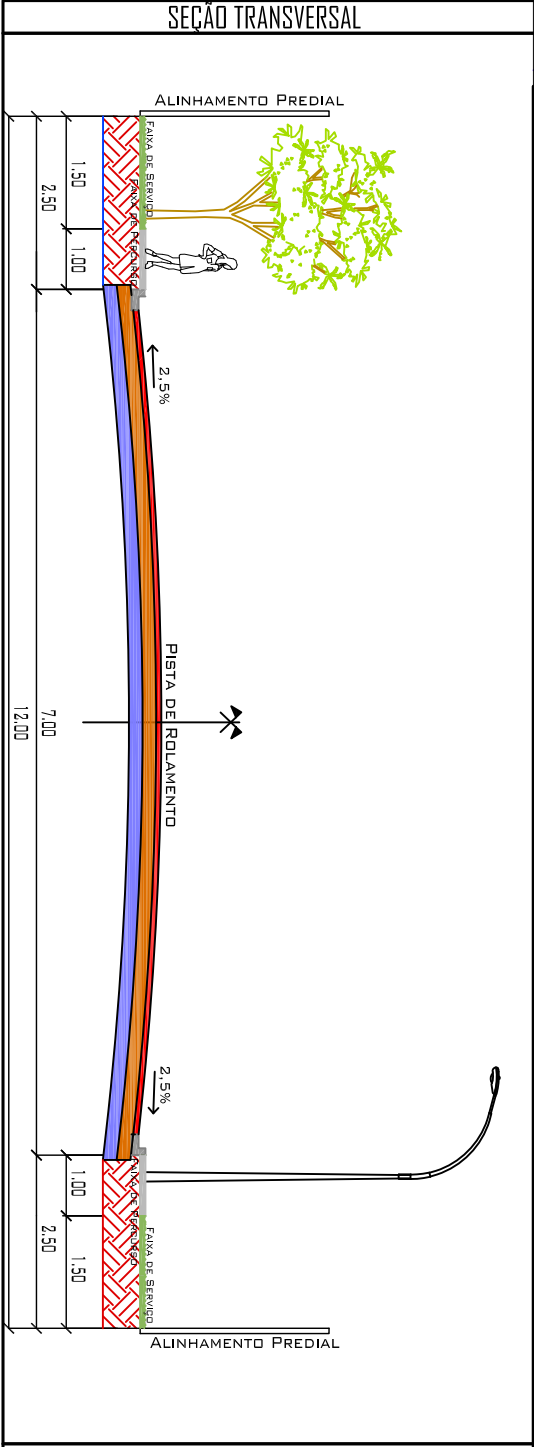

PAVIMENTAÇÃO/DRENAGEM			
OBRA	CONSTRUÇÃO DE PAVIMENTAÇÃO ASFÁLTICA E DRENAGEM PLUVIAL		
LOCAL	RUA ISAÍAS, BAIRRO NOVA FRONTEIRA VÁRZEA GRANDE - MT		
PROPRIETÁRIO	PREFEITURA MUNICIPAL DE VÁRZEA GRANDE		
RESP. TÉCNICO			
ESCALAS	INDICADAS		
DATA	JULHO/2018	LEGENDA	
DESENHO			FOLHA 17/41