




01 CORTE A.A'
ESCALA: 1/300

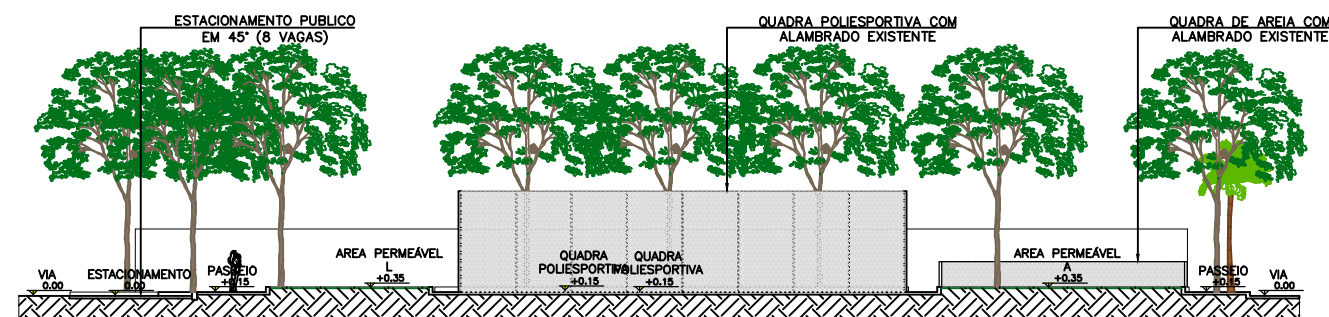

01 CORTE B.B'
ESCALA: 1/300

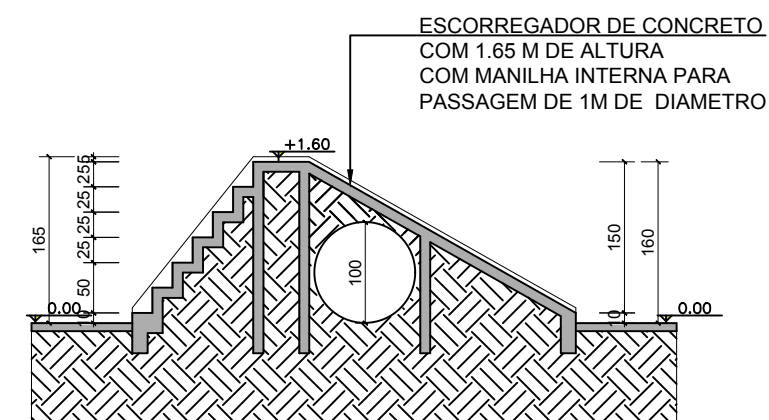


01 DET. ESCORREGADOR DE CONCRETO 1
ESCALA: 1/75

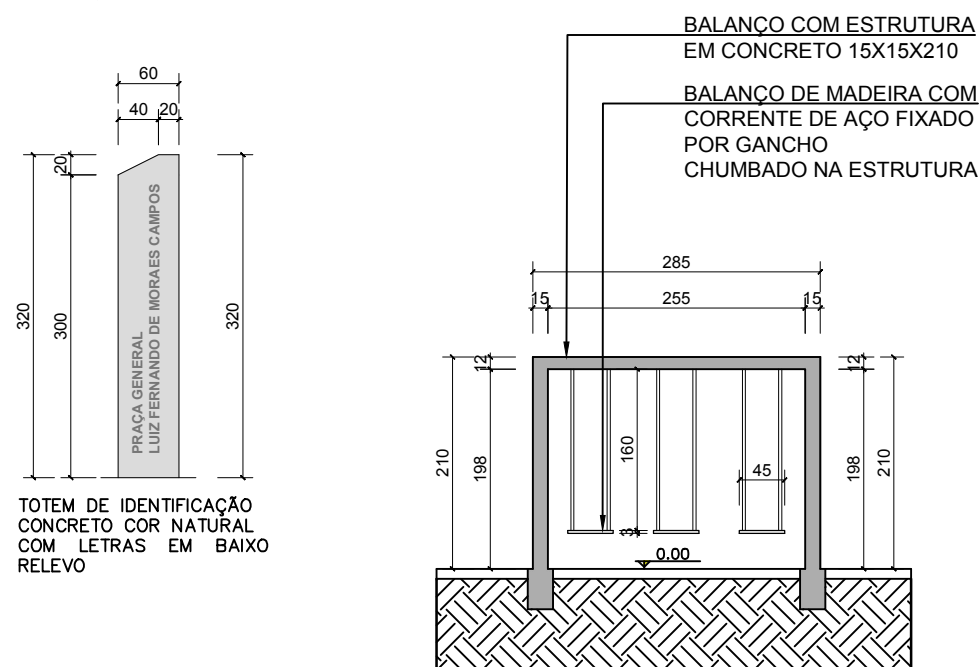


01 DET. TOTEM
ESCALA: 1/75


01 DET. BALANÇO DE CONCRETO
ESCALA: 1/75

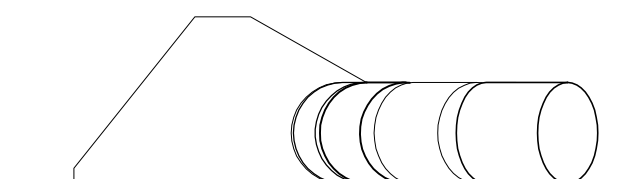

01 VISTA ESCORREGADOR
ESCALA: 1/75

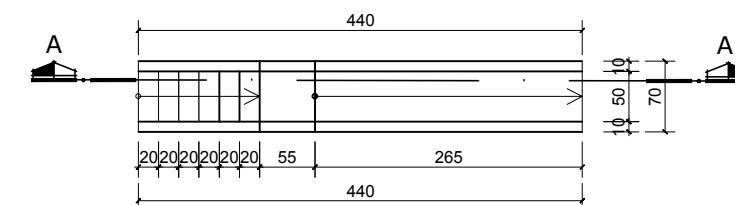

01 DET. ESCORREGADOR DE CONCRETO 2
ESCALA: 1/75

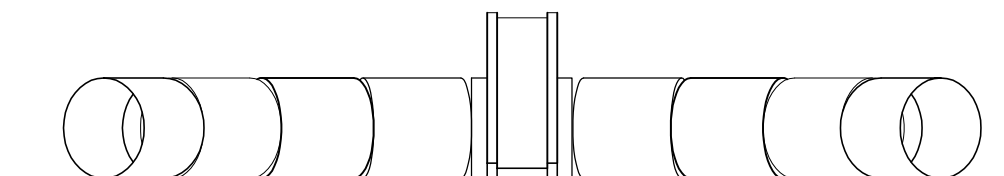

01 DET. TOTEM
ESCALA: 1/75



PREFEITURA MUNICIPAL DE
VÁRZEA GRANDE
amar - cuidar - acreditar

PREFEITURA MUNICIPAL DE VÁRZEA GRANDE

Av. Castelo Branco, Espaço Municipal, 2500 - Centro Sul, Várzea Grande/MT
CEP 78125-700 - Fone/Fax: 65 3688 8000

PROJETO:

PRAÇA
LUIZ FERNANDO DE MORAES CAMPOS

LOCALIZAÇÃO:

Rua Brasil e Rua Argentina, Bairro Santa Izabel
Município de Várzea Grande

ASSUNTO:

CORTES
E DETALHAMENTOS

AUTOR DO PROJETO:

ARQ. ENODES SOARES FERREIRA
CAU: A 56.503-2

DESENHISTA:

ICARO JOSE GODOY DE C. MARCONI
CAU: 15.8842-7

DATA:

14/11/2018

ESCALA:

INDICADA

FOLHA N°

04/04