




VB19
ESC 1:50

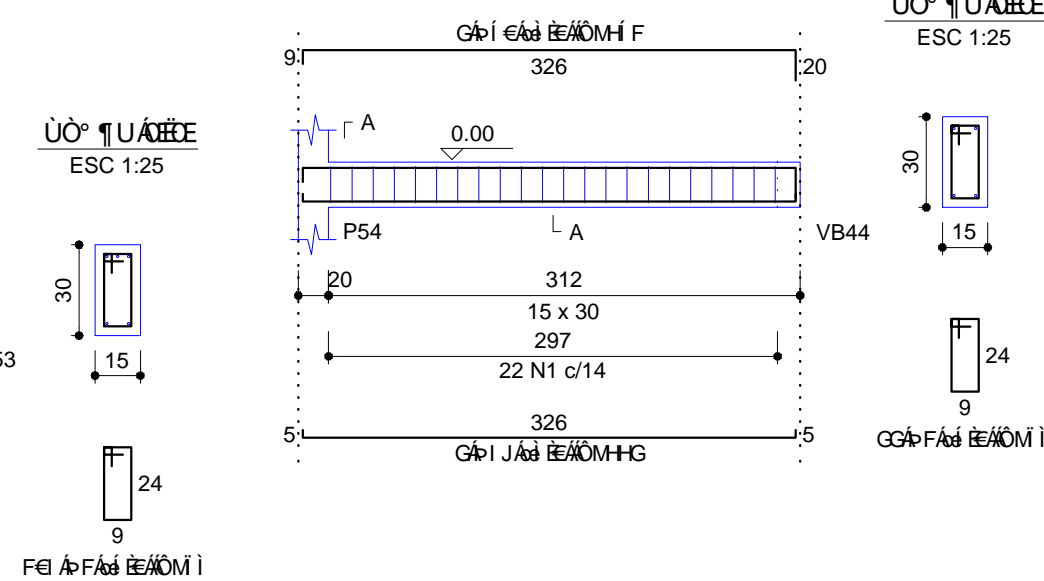



VB22
ESC 1:50

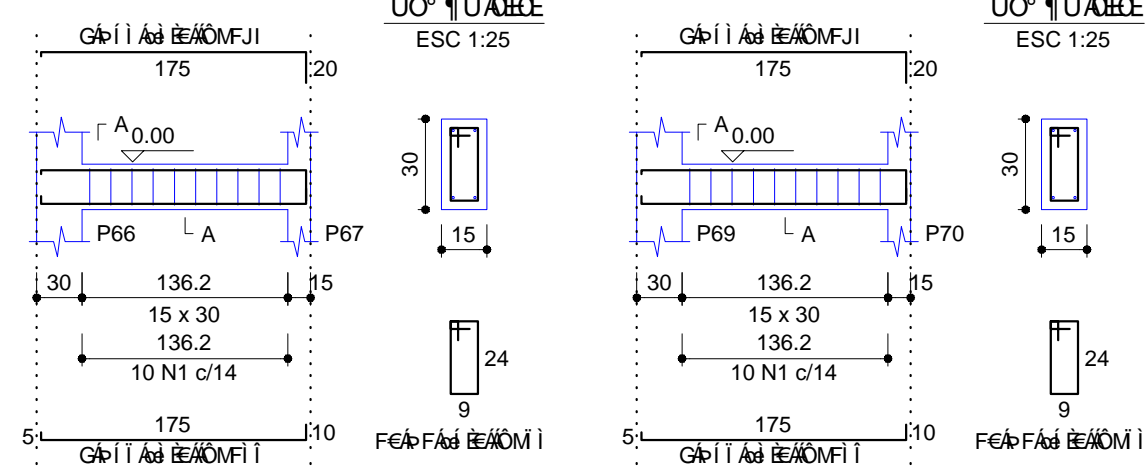

VB29
ESC 1:50

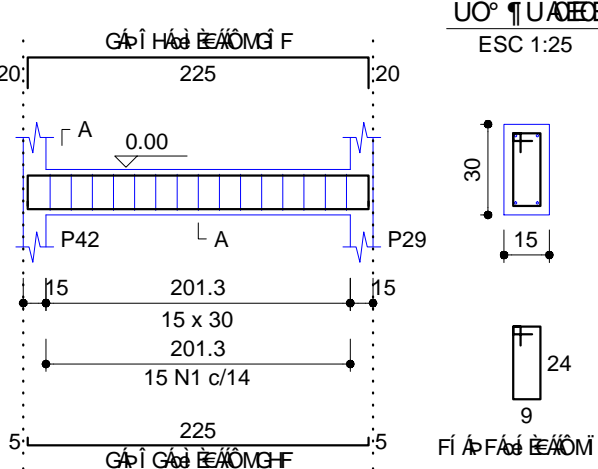

VB33
ESC 1:50

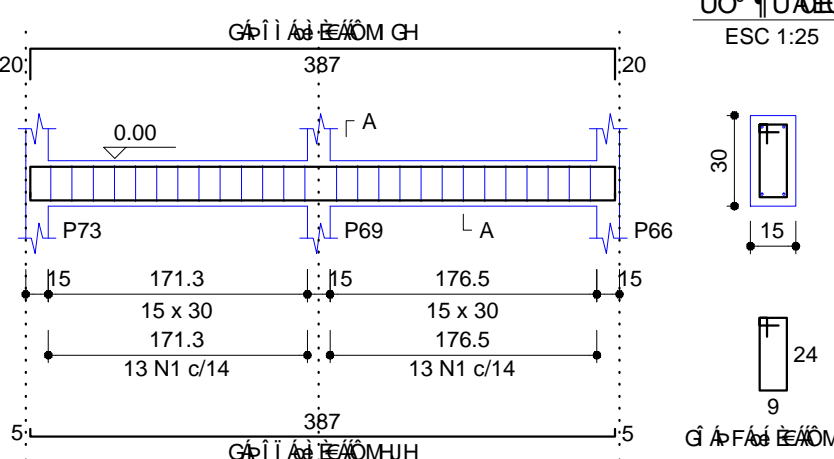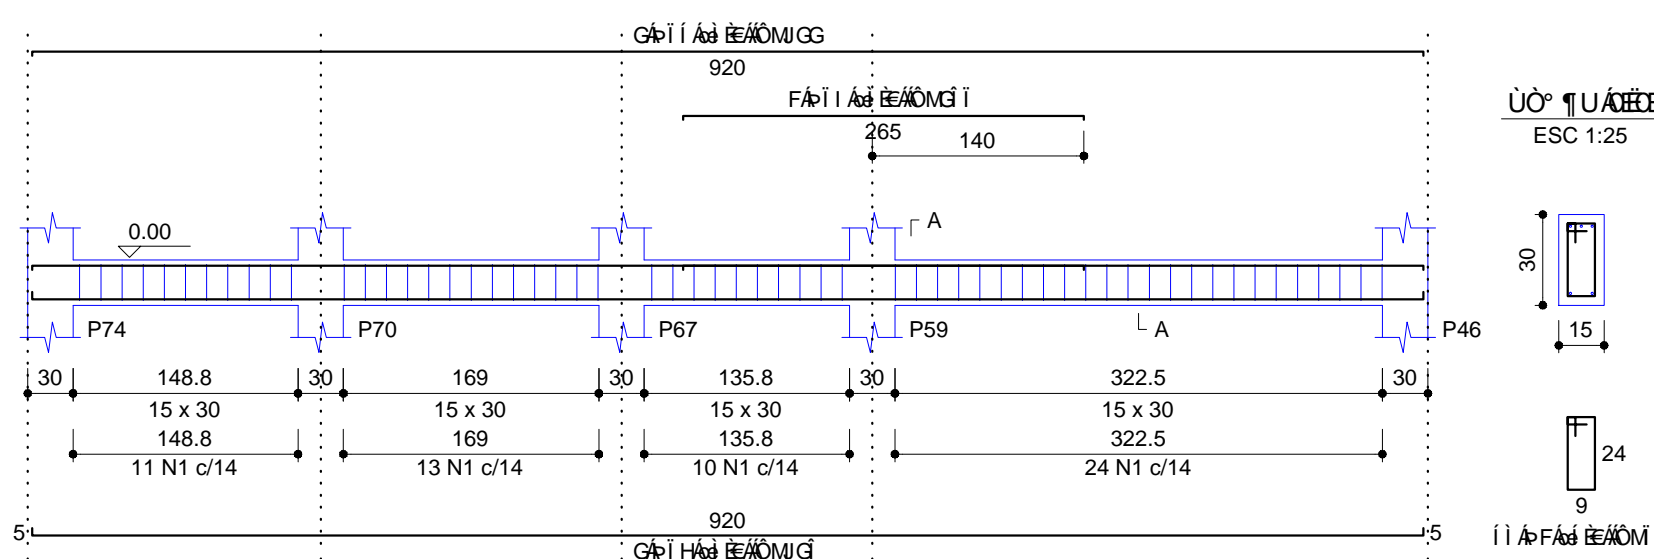VB35
ESC 1:50

03/20