


01 PLANTA DEMARCAÇÃO DE PILARES
ESCALA: 1/200

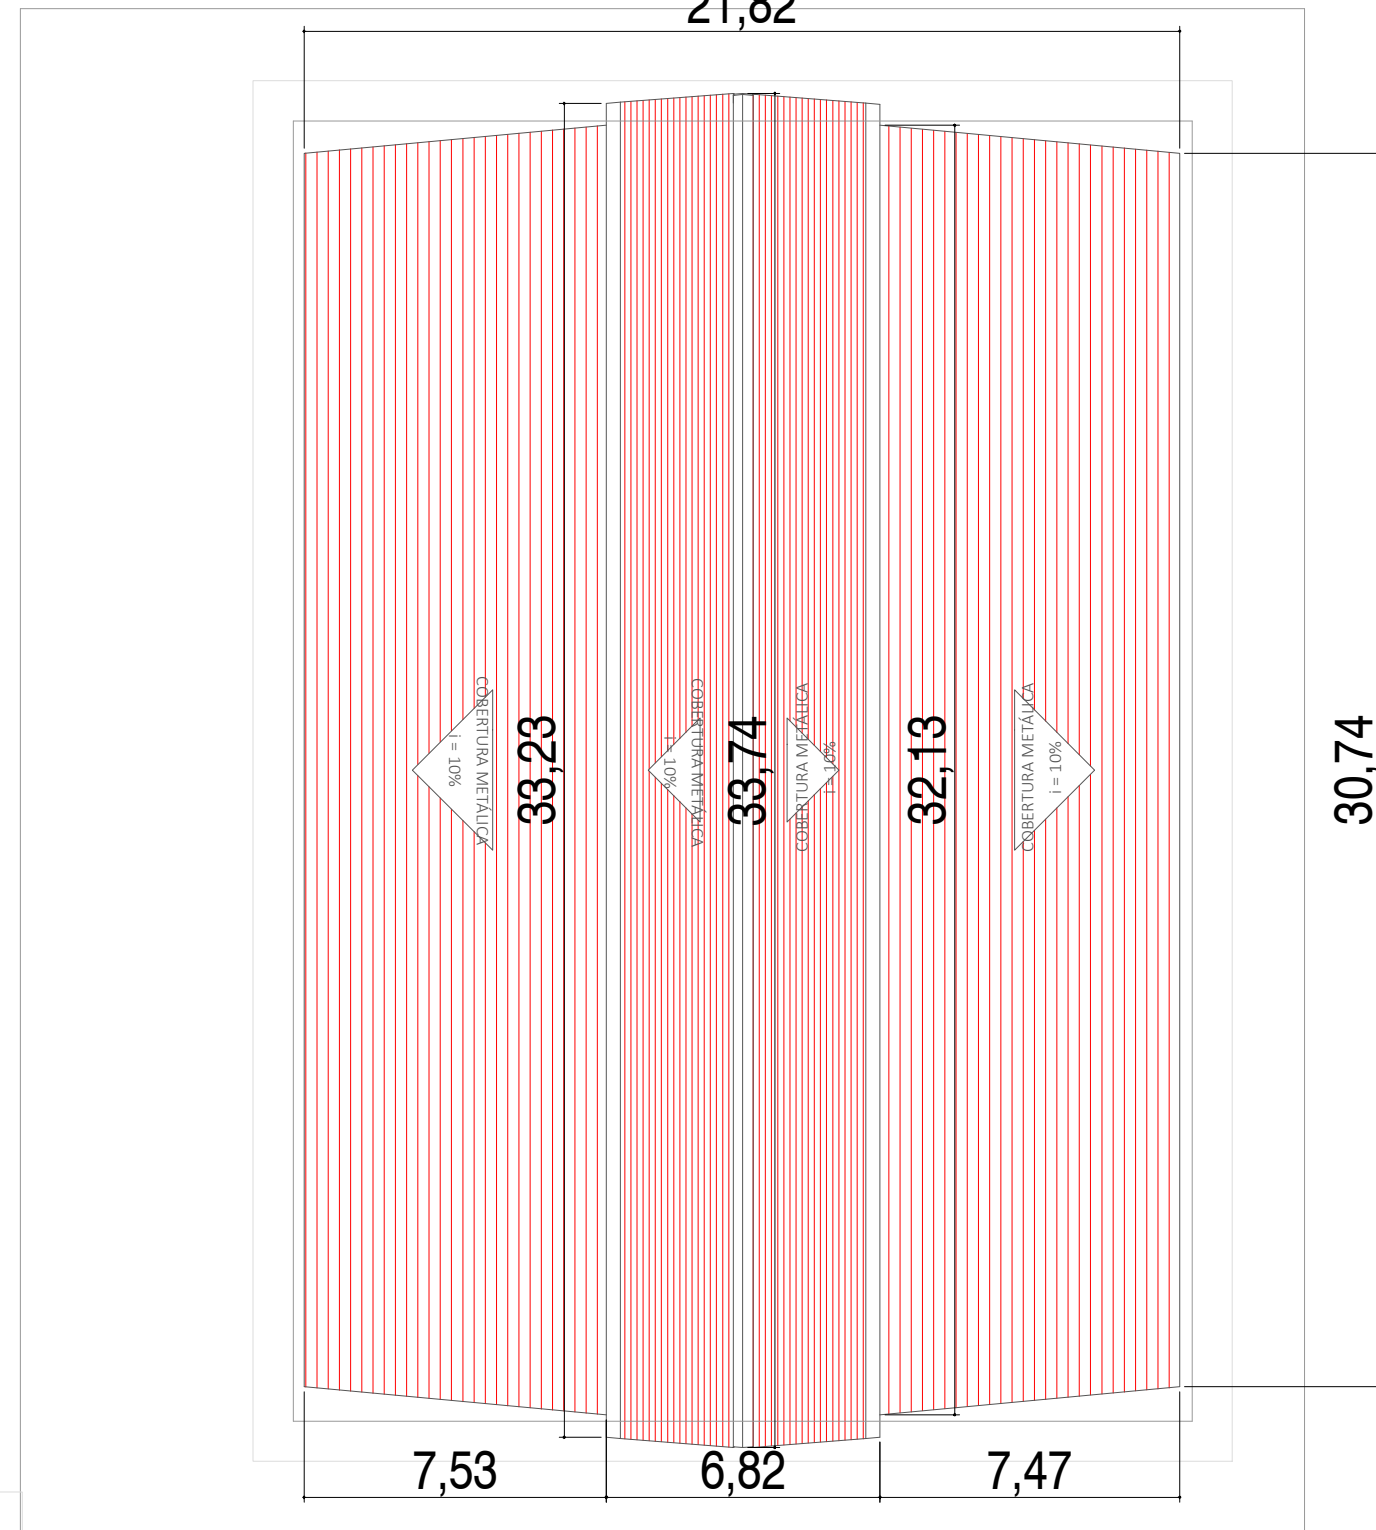

01 PLANTA DE COBERTURA
ESCALA: 1/200