


01 CORTE B B'  
ESCALA: 1/100

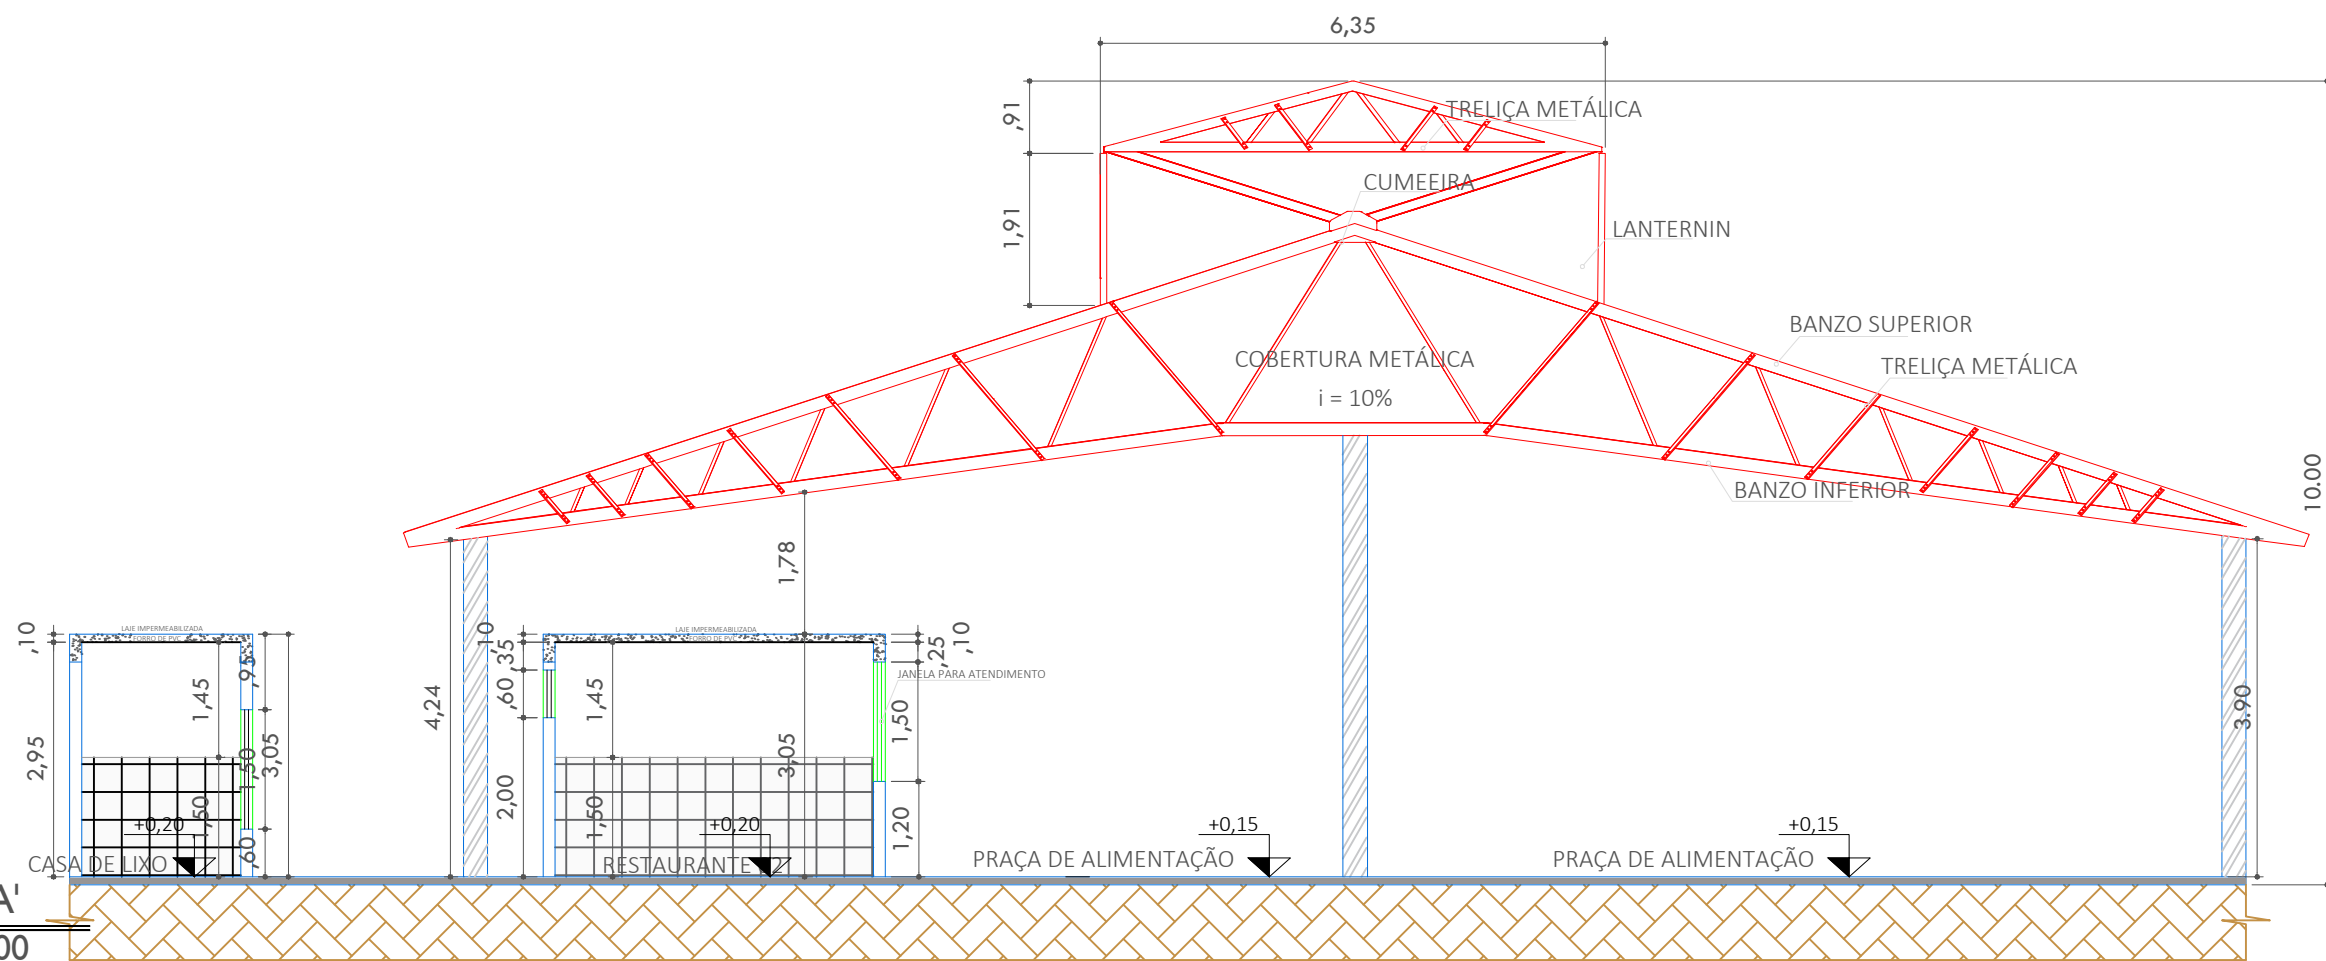

01 CORTE A A'  
ESCALA: 1/100