


CORTE AA
ESC: 1/225

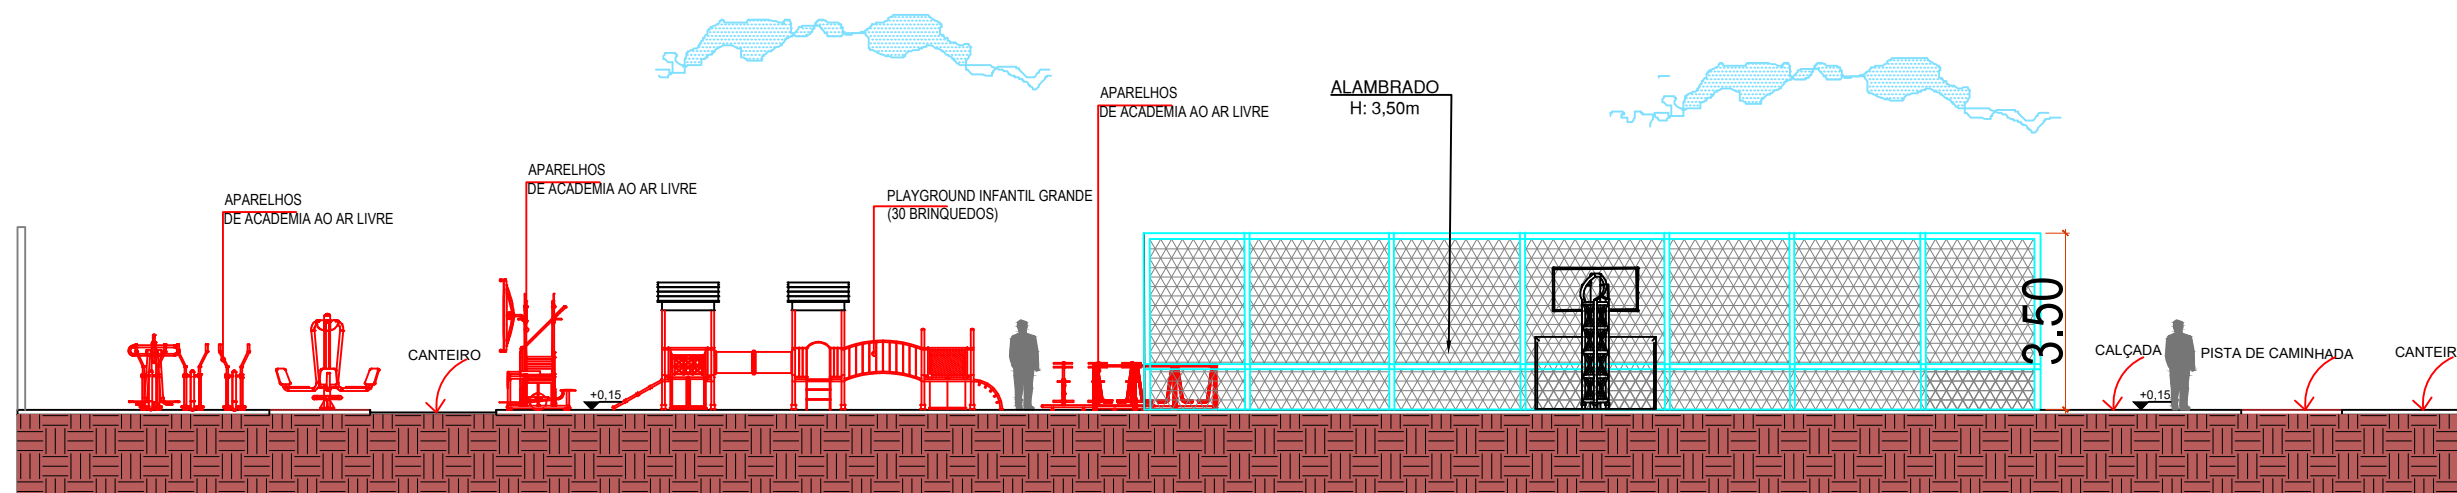

CORTE BB
ESC: 1/150