


CORTE AA

ESC: 1/150

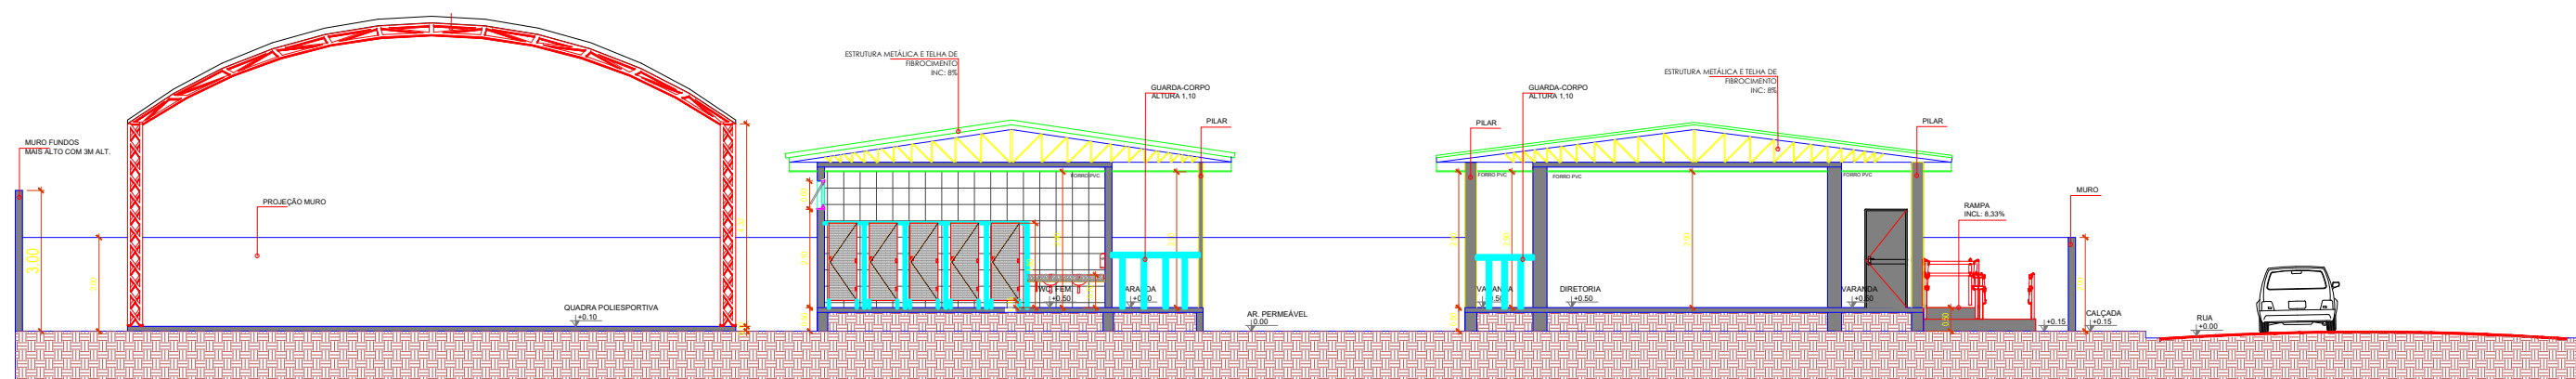

CORTE BB

ESC: 1/150