


Legenda dos Pilares	
<input type="checkbox"/>	Pilar que morre
<input type="checkbox"/>	Pilar que passa
<input type="checkbox"/>	Pilar que nasce
<input type="checkbox"/>	Usado $\{ A \rightarrow B \}$ com $A \neq B$

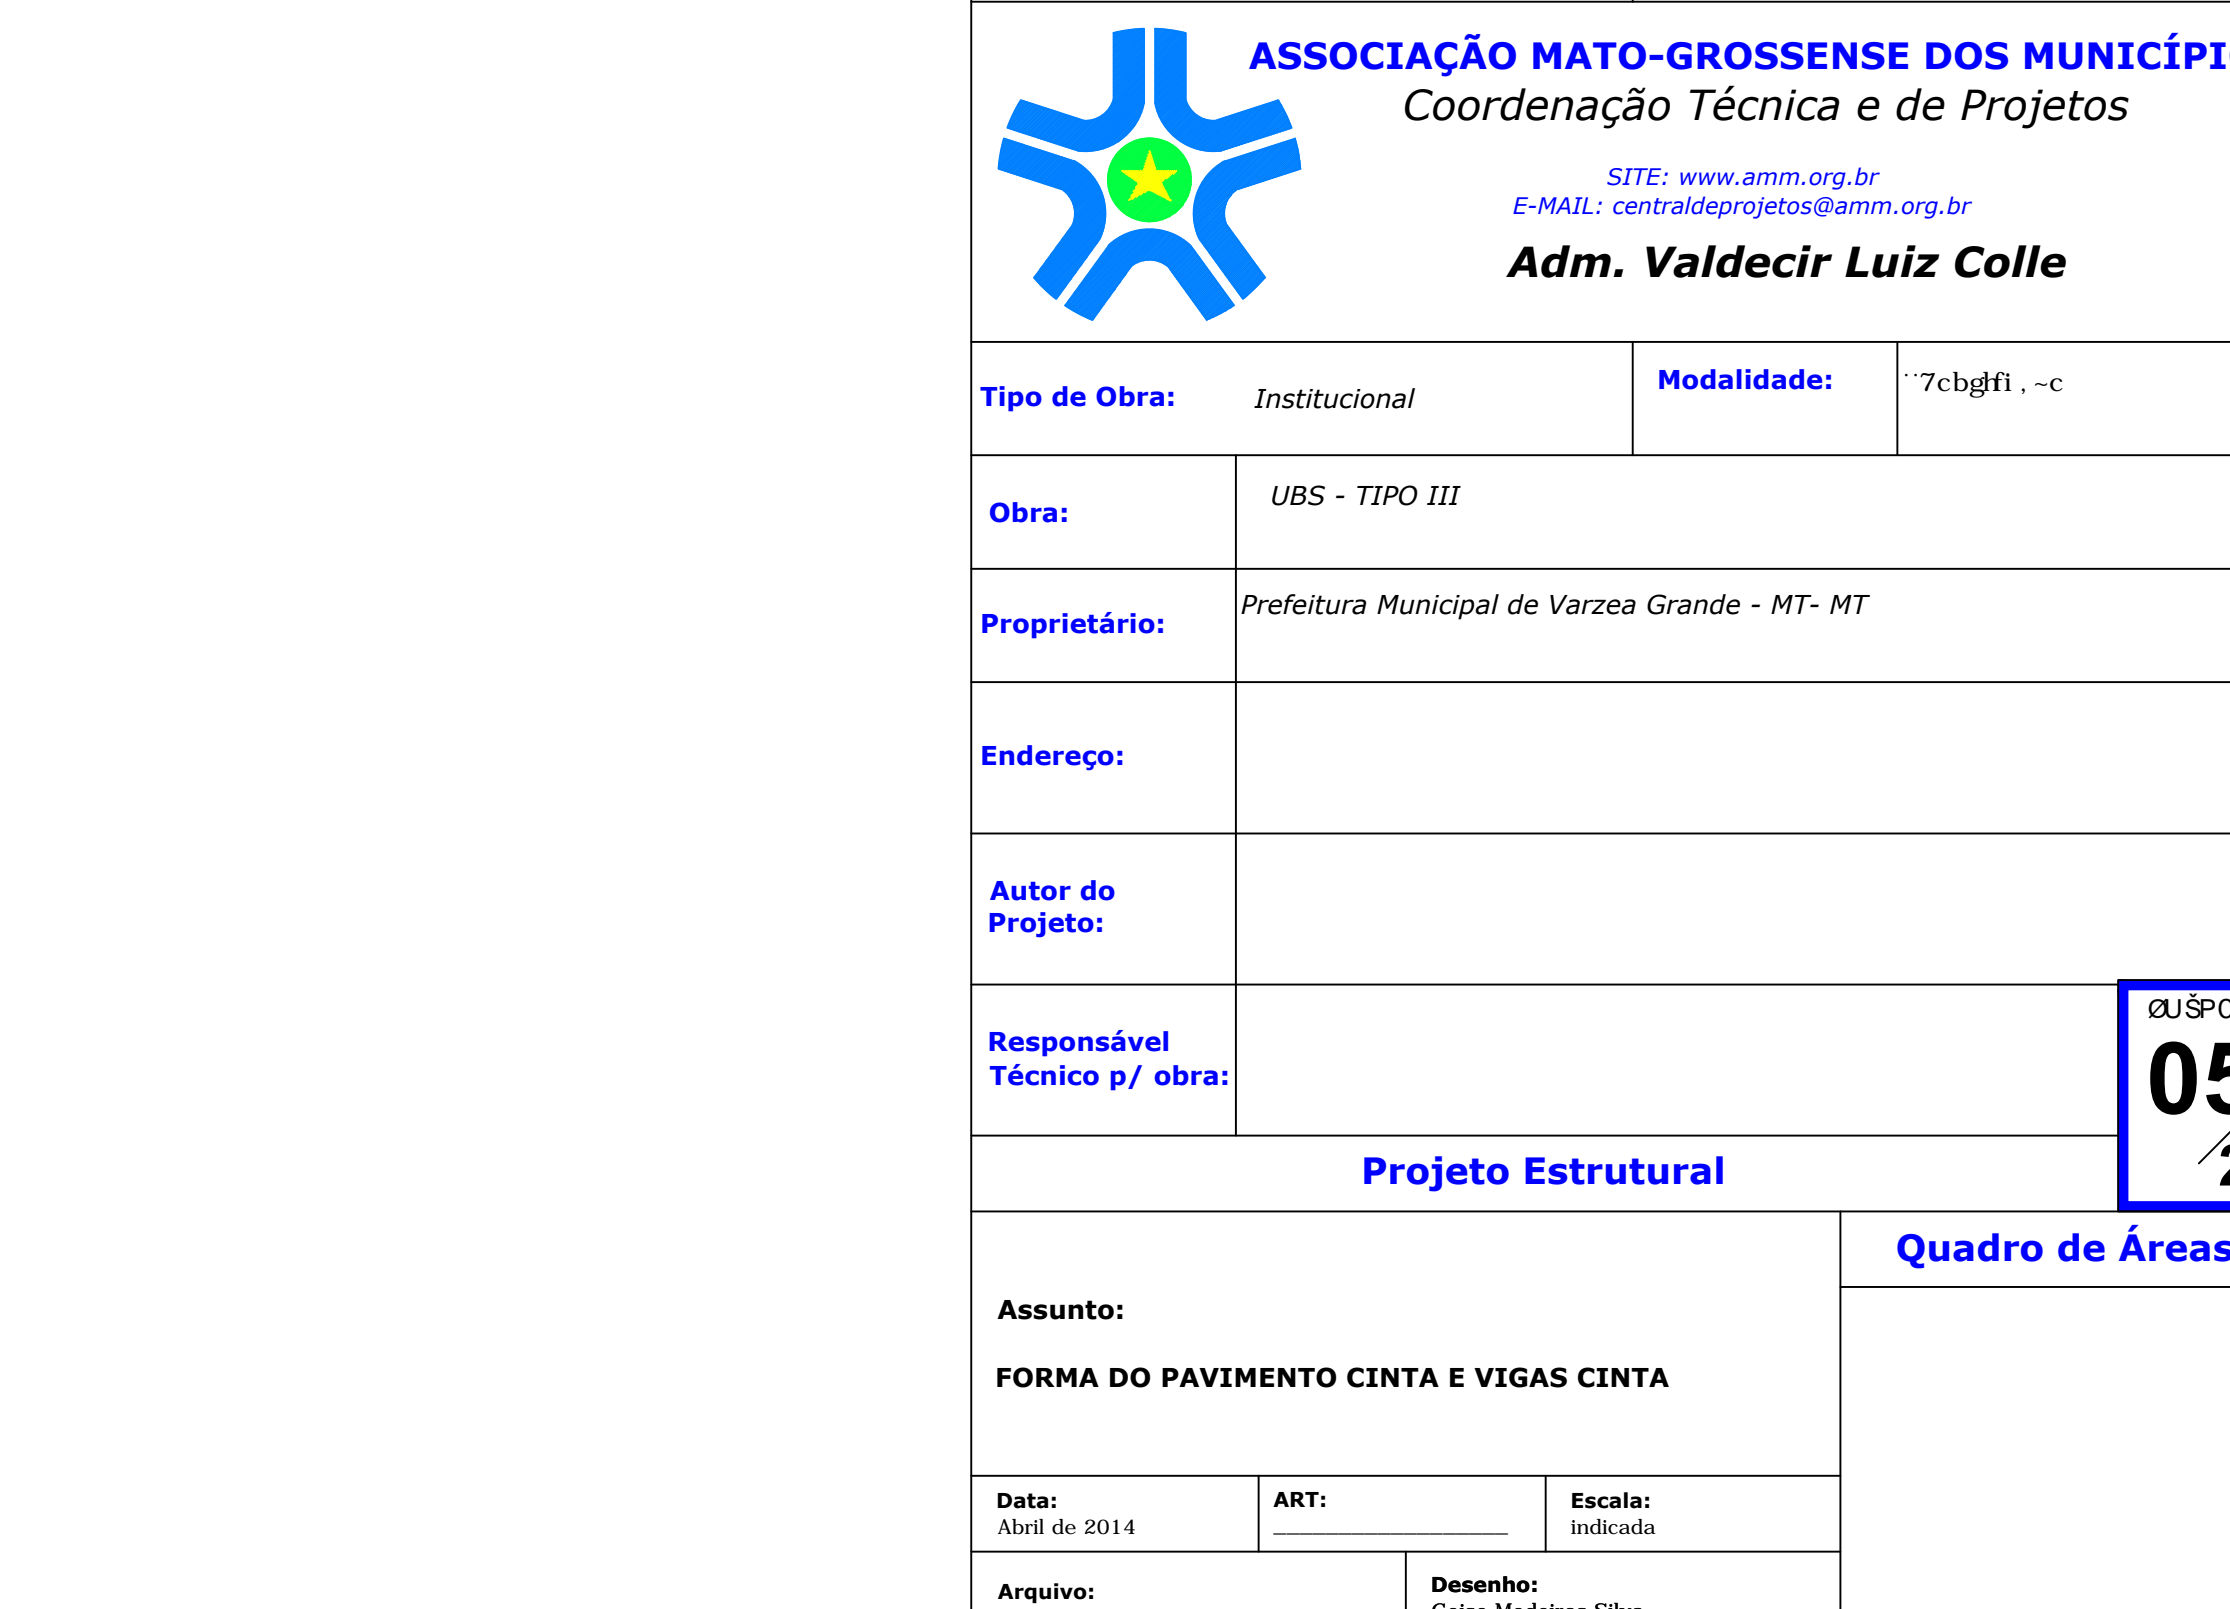

Forma do pavimento CINTA
escala 1:50